
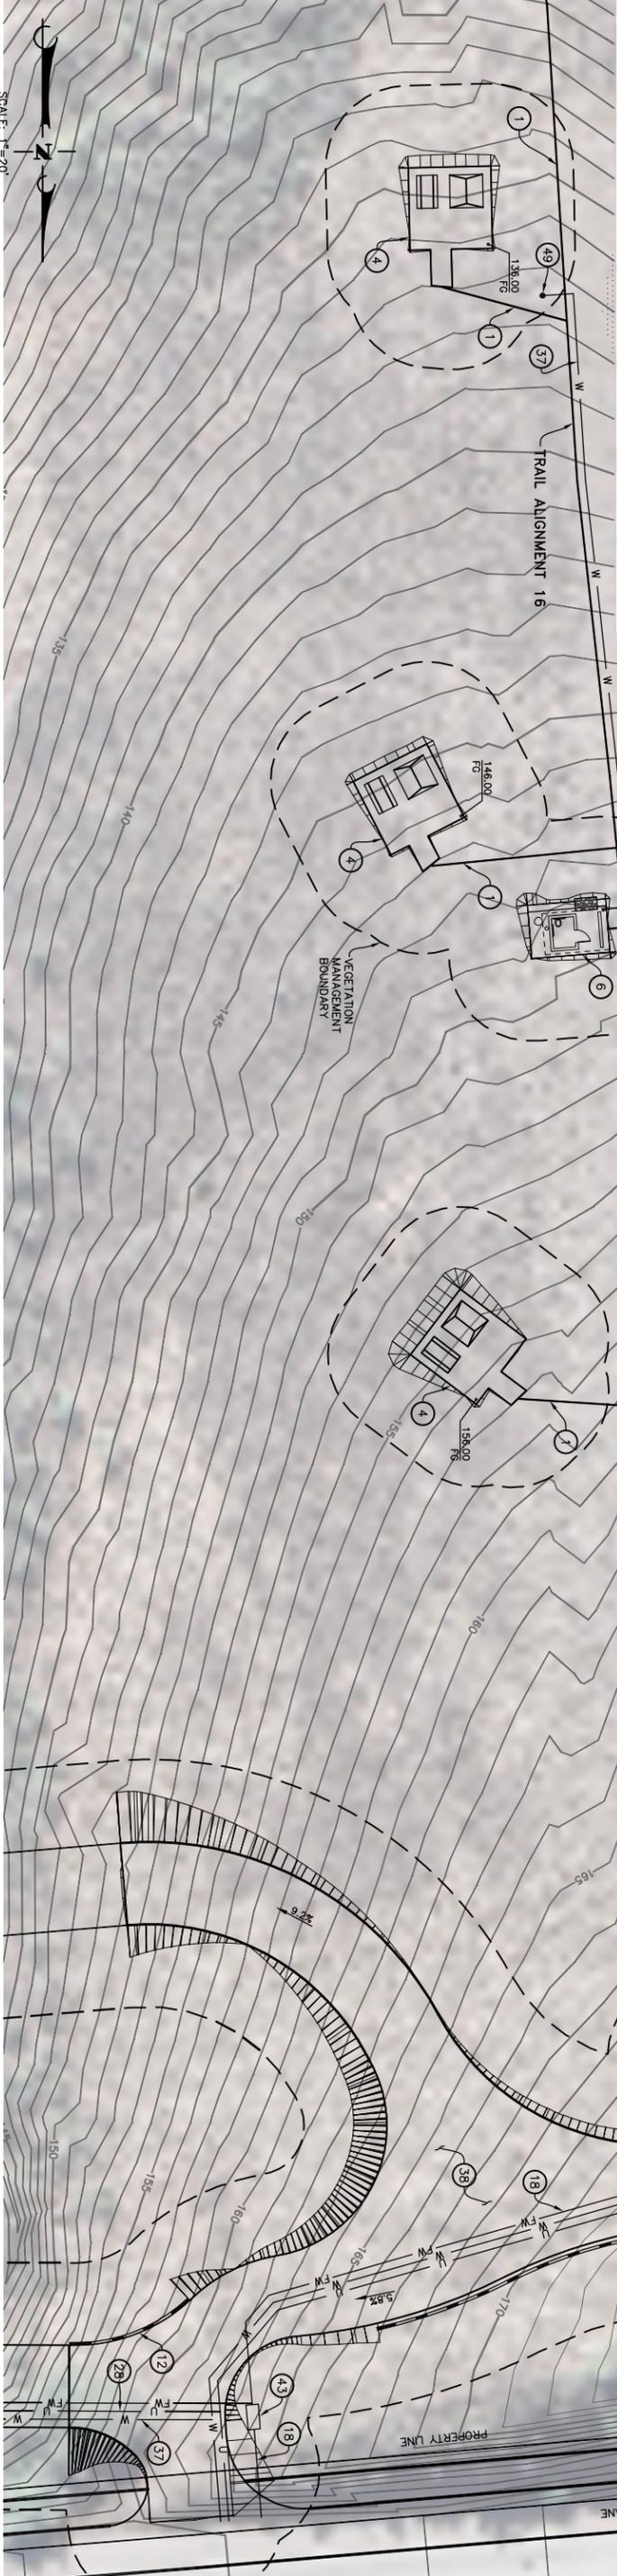


**CONSTRUCTION NOTES**

- 1 CONSTRUCT TRAIL OR IMPROVE EXISTING TRAIL TO MINIMUM 5' WIDE PER DETAIL C ON SHEET 35.
- 4 CONSTRUCT SMALL CAMPFIRE TYPE 1 PER LOCATION AND GRADING SHOWN HERE ON. CONSTRUCT LAYOUT PER DETAIL B ON SHEET 35.
- 5 CONSTRUCT TENT CABIN STRUCTURE PER LOCATION AND GRADING SHOWN HERE ON.
- 6 CONSTRUCT RESTROOM.
- 8 CONSTRUCT INFORMATION KIOSK.
- 11 CONSTRUCT ASPHALT CONCRETE PARKING LOT PER DETAIL H ON SHEET 36.
- 12 CONSTRUCT RETAINING WALL PER DETAIL D ON SHEET 35.
- 13 CONSTRUCT 10,000 GALLON WATER TANK PER DETAIL G ON SHEET 36.
- 17 CONSTRUCT HOSE BIBB.
- 18 CONSTRUCT 4" FIREWATER LINE PER DETAIL K ON SHEET 36.
- 21 CONSTRUCT DRAINAGE SWAMP.
- 23 INSTALL BIKE RACK, BIKE RACK SHALL BE GRID RACK 6400 SERIES GALVANIZED BY SARI'S OR APPROVED EQUIVALENT.
- 25 CONSTRUCT FUEL BREAK/OVERFLOW PARKING WITH PERMEABLE SURFACE.
- 28 CONSTRUCT COMMON UTILITY TRENCH PER DETAIL K ON SHEET 36.
- 36 CONSTRUCT BIOSTRIP.
- 37 CONSTRUCT 4" PVC WATER LINE PER DTL K ON SHIT 36 AND CONNECT TO EXIST WATER LINE.
- 38 CONSTRUCT ASPHALT CONCRETE ROAD PER DETAIL H ON SHEET 36.
- 39 INSTALL EMERGENCY FIRE SHELTER.
- 40 INSTALL FIRE TRUCK STORAGE SHED.
- 42 INSTALL FIRE HYDRANT.
- 43 INSTALL BACKFLOW PREVENTION DEVICE.
- 49 INSTALL WILDLAND FIRE HYDRANT AND 100' FIRE HOSE WITH REEL PER DETAIL P ON SHEET 36.
- 51 INSTALL DRINKING FOUNTAIN.
- 52 INSTALL KIOSK/DROP BOX FOR PARKING FEE COLLECTION.

**LEGEND**

- PROPOSED RETAINING WALL
- - - VEGETATION MANAGEMENT BOUNDARY

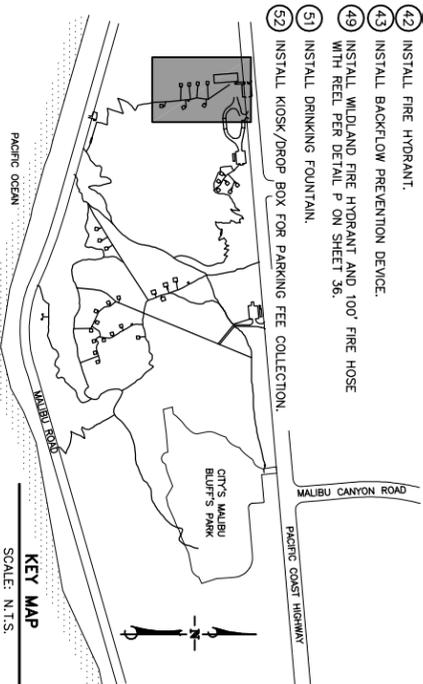

**CAMPING AND PARKING AREA 1**

**CONCEPT - PROPOSED PROJECT**

**DUDEK**  
621 CHAPALA STREET  
SANTA BARBARA, CA 93101  
(805) 963-0851

NO.	DATE	REVISIONS	APPD.

**Portfield & Smith**  
Engineers, Surveyors, Planners  
Construction Management  
111 East Victoria Street  
Santa Barbara, CA 93101  
Phone: (805) 963-9532 Fax: (805) 966-9801

DESIGN: JHC	CHECKED: BEF
PROJECT ENGINEER: BRETT E. FOSTER	DATE: _____
R.C.E. 48,267	(EXP. 06-30-10)

CAMPING AND PARKING AREA 1  
MALIBU BLUFFS  
SANTA MONICA MOUNTAINS CONSERVANCY  
MALIBU, CALIFORNIA

P&S PROJECT NO.	13638.10
SHEET	30
OF	63
PLAN DATE	JANUARY 10, 2010