


CONSTRUCTION NOTES

- 2 CONSTRUCT TRAIL OR IMPROVE EXISTING TRAIL TO MINIMUM 5' WIDE ACCESSIBLE TRAIL PER DETAIL C ON SHEET 35.
- 3 CONSTRUCT LARGE CAMPSITE PER LOCATION AND GRADING SHOWN HERE ON. CONSTRUCT LAYOUT PER DETAIL A ON SHEET 35.
- 6 CONSTRUCT RESTROOM.
- 8 CONSTRUCT INFORMATION KIOSK.
- 11 CONSTRUCT ASPHALT CONCRETE PARKING LOT PER DETAIL H ON SHEET 36.
- 13 CONSTRUCT 10,000 GALLON WATER TANK PER DETAIL G ON SHEET 36.
- 17 CONSTRUCT HOSE BIBB.
- 18 CONSTRUCT 4"± FIREWATER LINE PER DETAIL K ON SHEET 36.
- 21 CONSTRUCT DRAINAGE SUMP.
- 23 INSTALL BIKE RACK. BIKE RACK SHALL BE GRID RACK 6400 SERIES GALVANIZED BY SARIS OR APPROVED EQUIVALENT.
- 28 CONSTRUCT COMMON UTILITY TRENCH PER DETAIL K ON SHEET 36.
- 33 CONSTRUCT 10' WIDE ACCESS ROAD.
- 36 CONSTRUCT BIOSTRIP.
- 37 CONSTRUCT 4"± PVC WATER LINE PER DETAIL K ON SHEET 36 AND CONNECT TO EXISTING WATER LINE.
- 39 INSTALL EMERGENCY FIRE SHELTER.
- 42 INSTALL FIRE HYDRANT.
- 43 INSTALL BACKFLOW PREVENTION DEVICE.
- 49 INSTALL WILDLAND FIRE HYDRANT AND 100' FIRE HOSE WITH REEL PER DETAIL P ON SHEET 36.
- 52 INSTALL KIOSK/DROP BOX FOR PARKING FEE COLLECTION.


LEGEND

- PROPOSED RETAINING WALL
- - - EXISTING TRAIL
- - - VEGETATION MANAGEMENT BOUNDARY

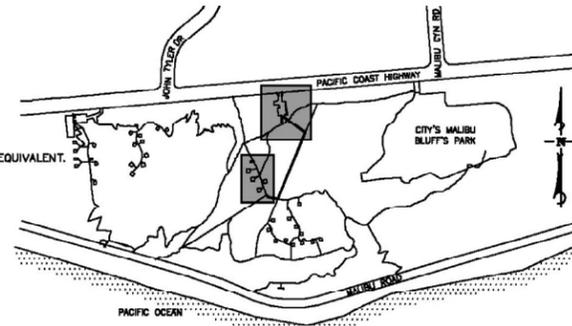


KEY MAP

SCALE: N.T.S.

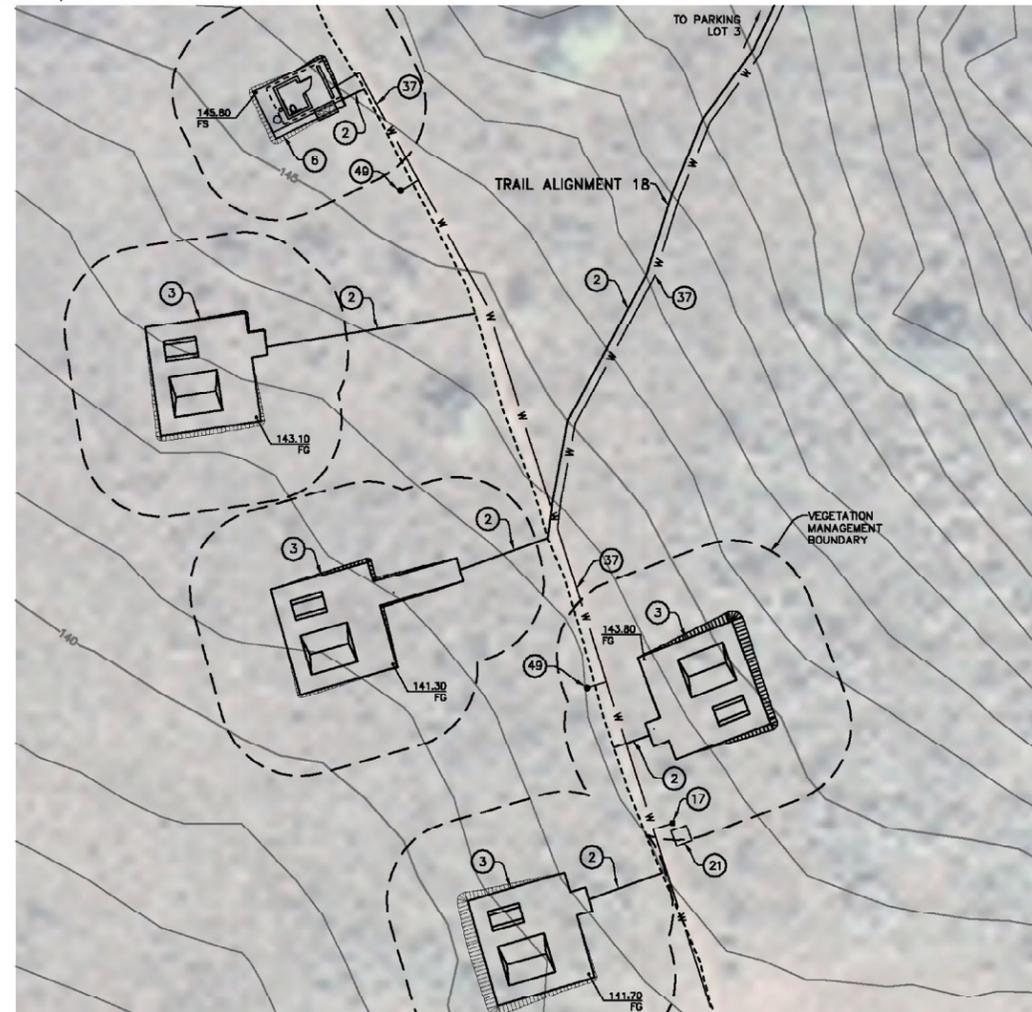

ACCESSIBLE CAMPING AREA 3

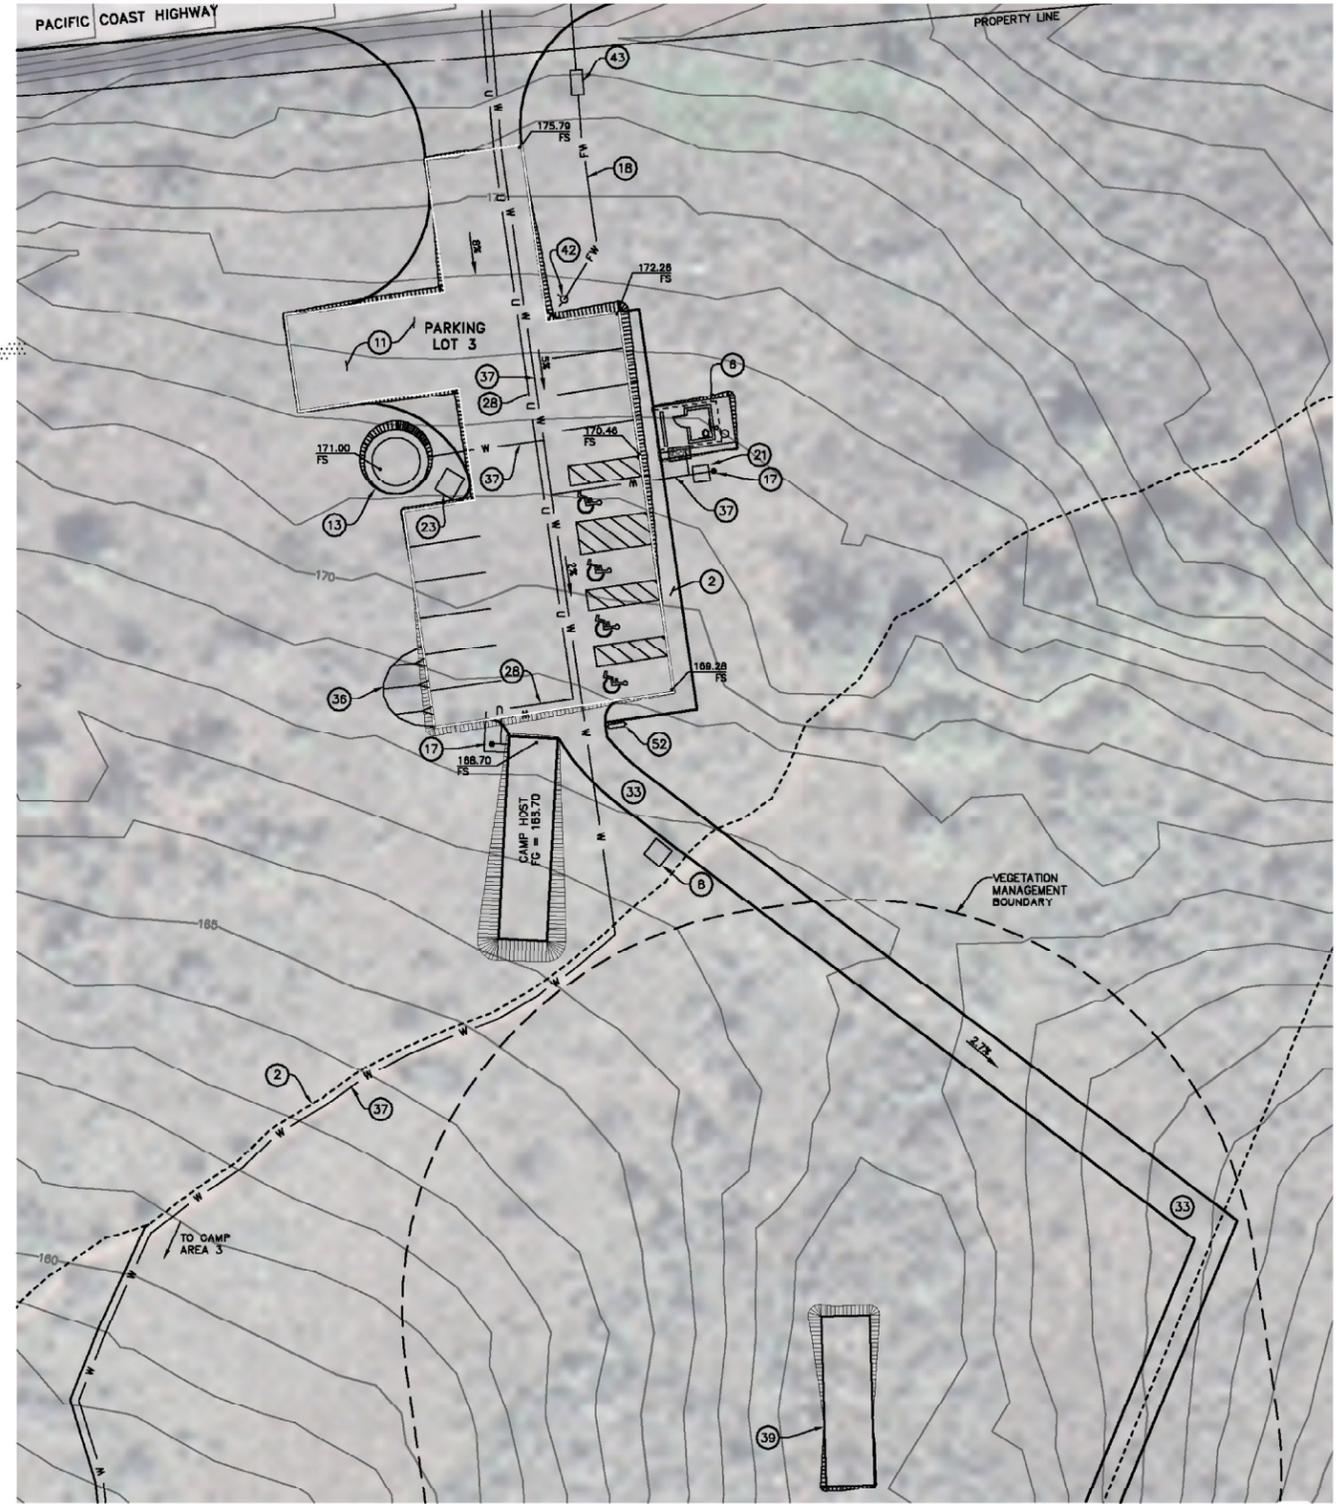

PARKING AREA 3

SOURCE: Penfield&Smith 2010

FIGURE 8.1-13

2002 LCP Alternative - Malibu Bluffs Conservancy Property Parking & Camp Area 3 Concept Plan