

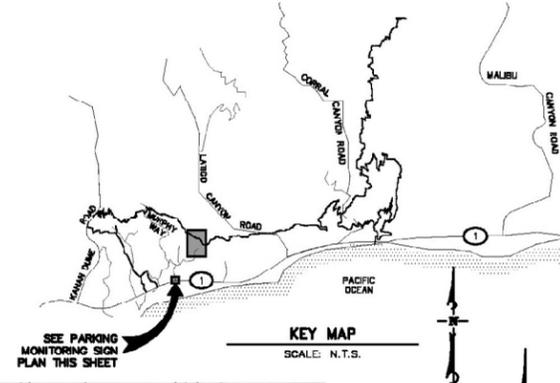


CAMP AREA 2


- LEGEND**
- W — PROPOSED WATER LINE
  - — — PROPOSED RETAINING WALL
  - - - - - VEGETATION MANAGEMENT BOUNDARY

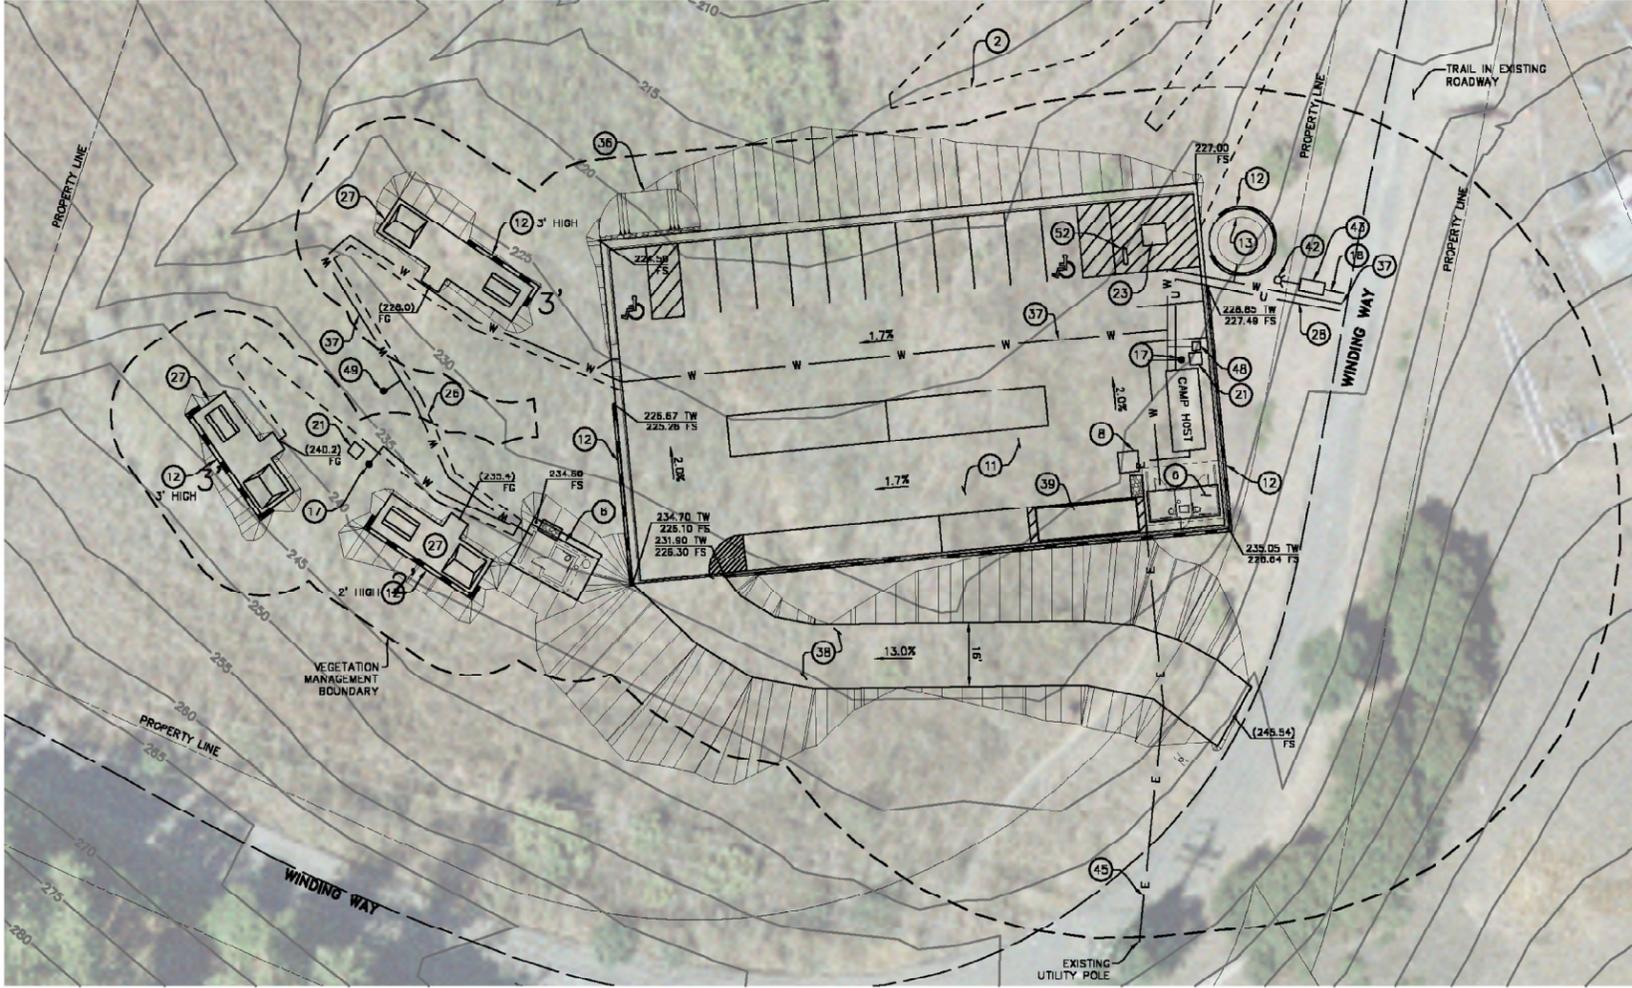

- CONSTRUCTION NOTES**
- 1 CONSTRUCT TRAIL OR IMPROVE EXISTING TRAIL TO MINIMUM 5' WIDE PER DETAIL C ON SHEET 35.
  - 2 CONSTRUCT TRAIL OR IMPROVE EXISTING TRAIL TO MINIMUM 5' WIDE ACCESSIBLE TRAIL PER DETAIL C ON SHEET 35.
  - 4 CONSTRUCT SMALL CAMPSITE TYPE 1 PER LOCATION AND GRADING SHOWN HERE ON. CONSTRUCT LAYOUT PER DETAIL B ON SHEET 35.
  - 6 CONSTRUCT RESTROOM.
  - 8 CONSTRUCT INFORMATION KIOSK.
  - 11 CONSTRUCT ASPHALT CONCRETE PARKING LOT PER DETAIL H ON SHEET 36.
  - 17 CONSTRUCT RETAINING WALL PER DETAIL D ON SHEET 35.
  - 13 CONSTRUCT 10,000 GALLON WATER TANK PER DETAIL G ON SHEET 36.
  - 17 CONSTRUCT HOSE BIBB.
  - 18 CONSTRUCT 4"± FIREWATER LINE PER DETAIL K ON SHEET 36.
  - 21 CONSTRUCT DRAINAGE SUMP.
  - 23 INSTALL BIKE RACK. BIKE RACK SHALL BE GRID RACK 6400 SERIES GALVANIZED BY SANIS OR APPROVED EQUIVALENT.
  - 26 CONSTRUCT 4' WIDE ACCESSIBLE TRAIL PER DETAIL C ON SHEET 35.
  - 27 CONSTRUCT SMALL CAMPSITE TYPE 2 PER LOCATION AND GRADING SHOWN HERE ON. CONSTRUCT LAYOUT PER DETAIL M ON SHEET 36.
  - 28 CONSTRUCT COMMON UTILITY TRENCH PER DETAIL K ON SHEET 36.
  - 36 CONSTRUCT BIOSTRIP.
  - 37 CONSTRUCT 4"± PVC WATER LINE PER DETAIL K ON SHEET 36 AND CONNECT TO EXISTING WATER LINE.
  - 38 CONSTRUCT ASPHALT CONCRETE ROAD PER DETAIL H ON SHEET 36.
  - 39 INSTALL EMERGENCY FIRE SHELTER.
  - 42 INSTALL FIRE HYDRANT.
  - 43 INSTALL BACKFLOW PREVENTION DEVICE.
  - 44 INSTALL PARKING MONITORING SIGN WHICH INDICATES PARKING AVAILABILITY AND ESCONDIDO PARKING LOT.
  - 45 CONSTRUCT ELECTRICAL AND COMMUNICATION CONDUIT PER DETAIL K ON SHEET 36.
  - 48 INSTALL DRINKING FOUNTAIN.
  - 49 INSTALL WILDLAND FIRE HYDRANT AND 100' FIRE HOSE WITH REEL PER DETAIL P ON SHEET 36.
  - 52 INSTALL KIOSK/DROP BOX FOR PARKING FEE COLLECTION.

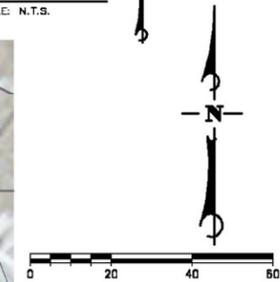

CAMP AREA 1 AND PARKING

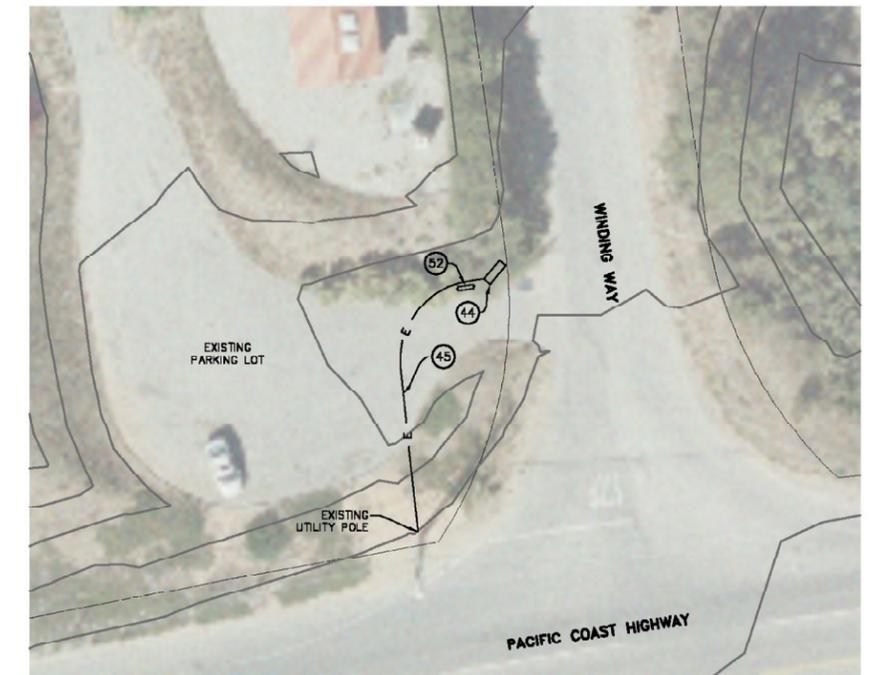

PARKING MONITORING SIGN PLAN

SOURCE: Penfield&Smith 2010

FIGURE 8.1-4

2002 LCP Alternative - Escondido Canyon Park Parking and Camp Areas 1 & 2 Concept Plan

