
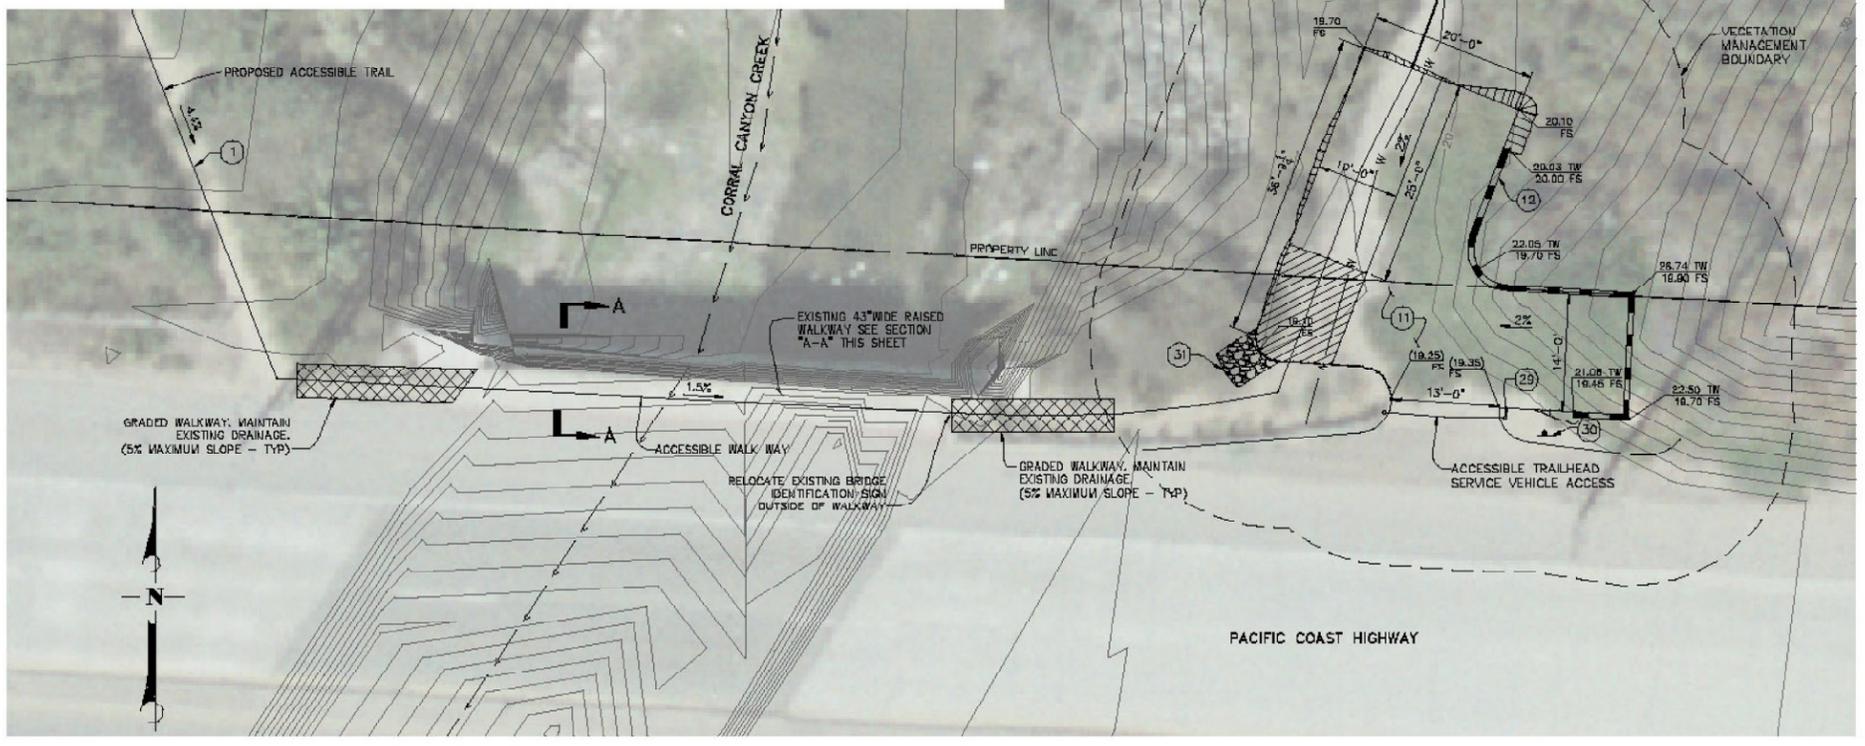


- CONSTRUCTION NOTES**
- 1 CONSTRUCT TRAIL OR IMPROVE EXISTING TRAIL TO MINIMUM 5' WIDE PER DETAIL C ON SHEET 35.
 - 10 CONSTRUCT PICNIC AREA.
 - 11 CONSTRUCT ASPHALT CONCRETE DROP-OFF PER DETAIL H ON SHEET 35.
 - 12 CONSTRUCT RETAINING WALL PER DETAIL D ON SHEET 35.
 - 16 CONSTRUCT 6"± WATER LINE PER DETAIL K ON SHEET 36 AND CONNECT TO EXISTING WATER LINE.
 - 29 CONSTRUCT SAFETY CHAIN ACROSS TRAILHEAD ENTRANCE.
 - 30 INSTALL PARKING SIGN READING "RESTRICTED - GOVERNMENT VEHICLES ONLY."
 - 31 CONSTRUCT BIOSWALE AND ROCK RIP-RAP ENERGY DISSIPATER.
 - 46 CONSTRUCT 8' WIDE GRAVEL ACCESS AND ACCESSIBLE TRAIL PER DETAIL N ON SHEET 36.

LEGEND

— W —	PROPOSED WATER LINE
— FW —	PROPOSED FIRE WATER LINE
— [Hatched] —	PROPOSED RETAINING WALL
— [Dashed] —	EXISTING CREEK
— [Dotted] —	VEGETATION MANAGEMENT BOUNDARY
— [Arrow] —	PROPOSED HORSE RIB OR STANDPIPE

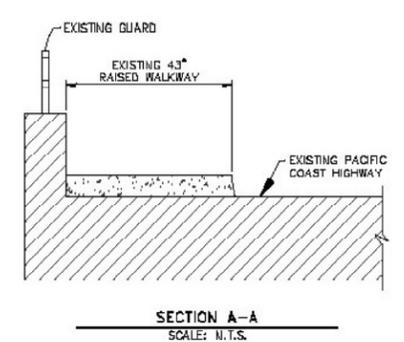

SOURCE: Penfield&Smith 2010

FIGURE 8.1-9
2002 LCP Alternative - Corral Canyon Camp Area 2 & Accessible Drop-off Concept Plan