


FIGURE MRA-11b

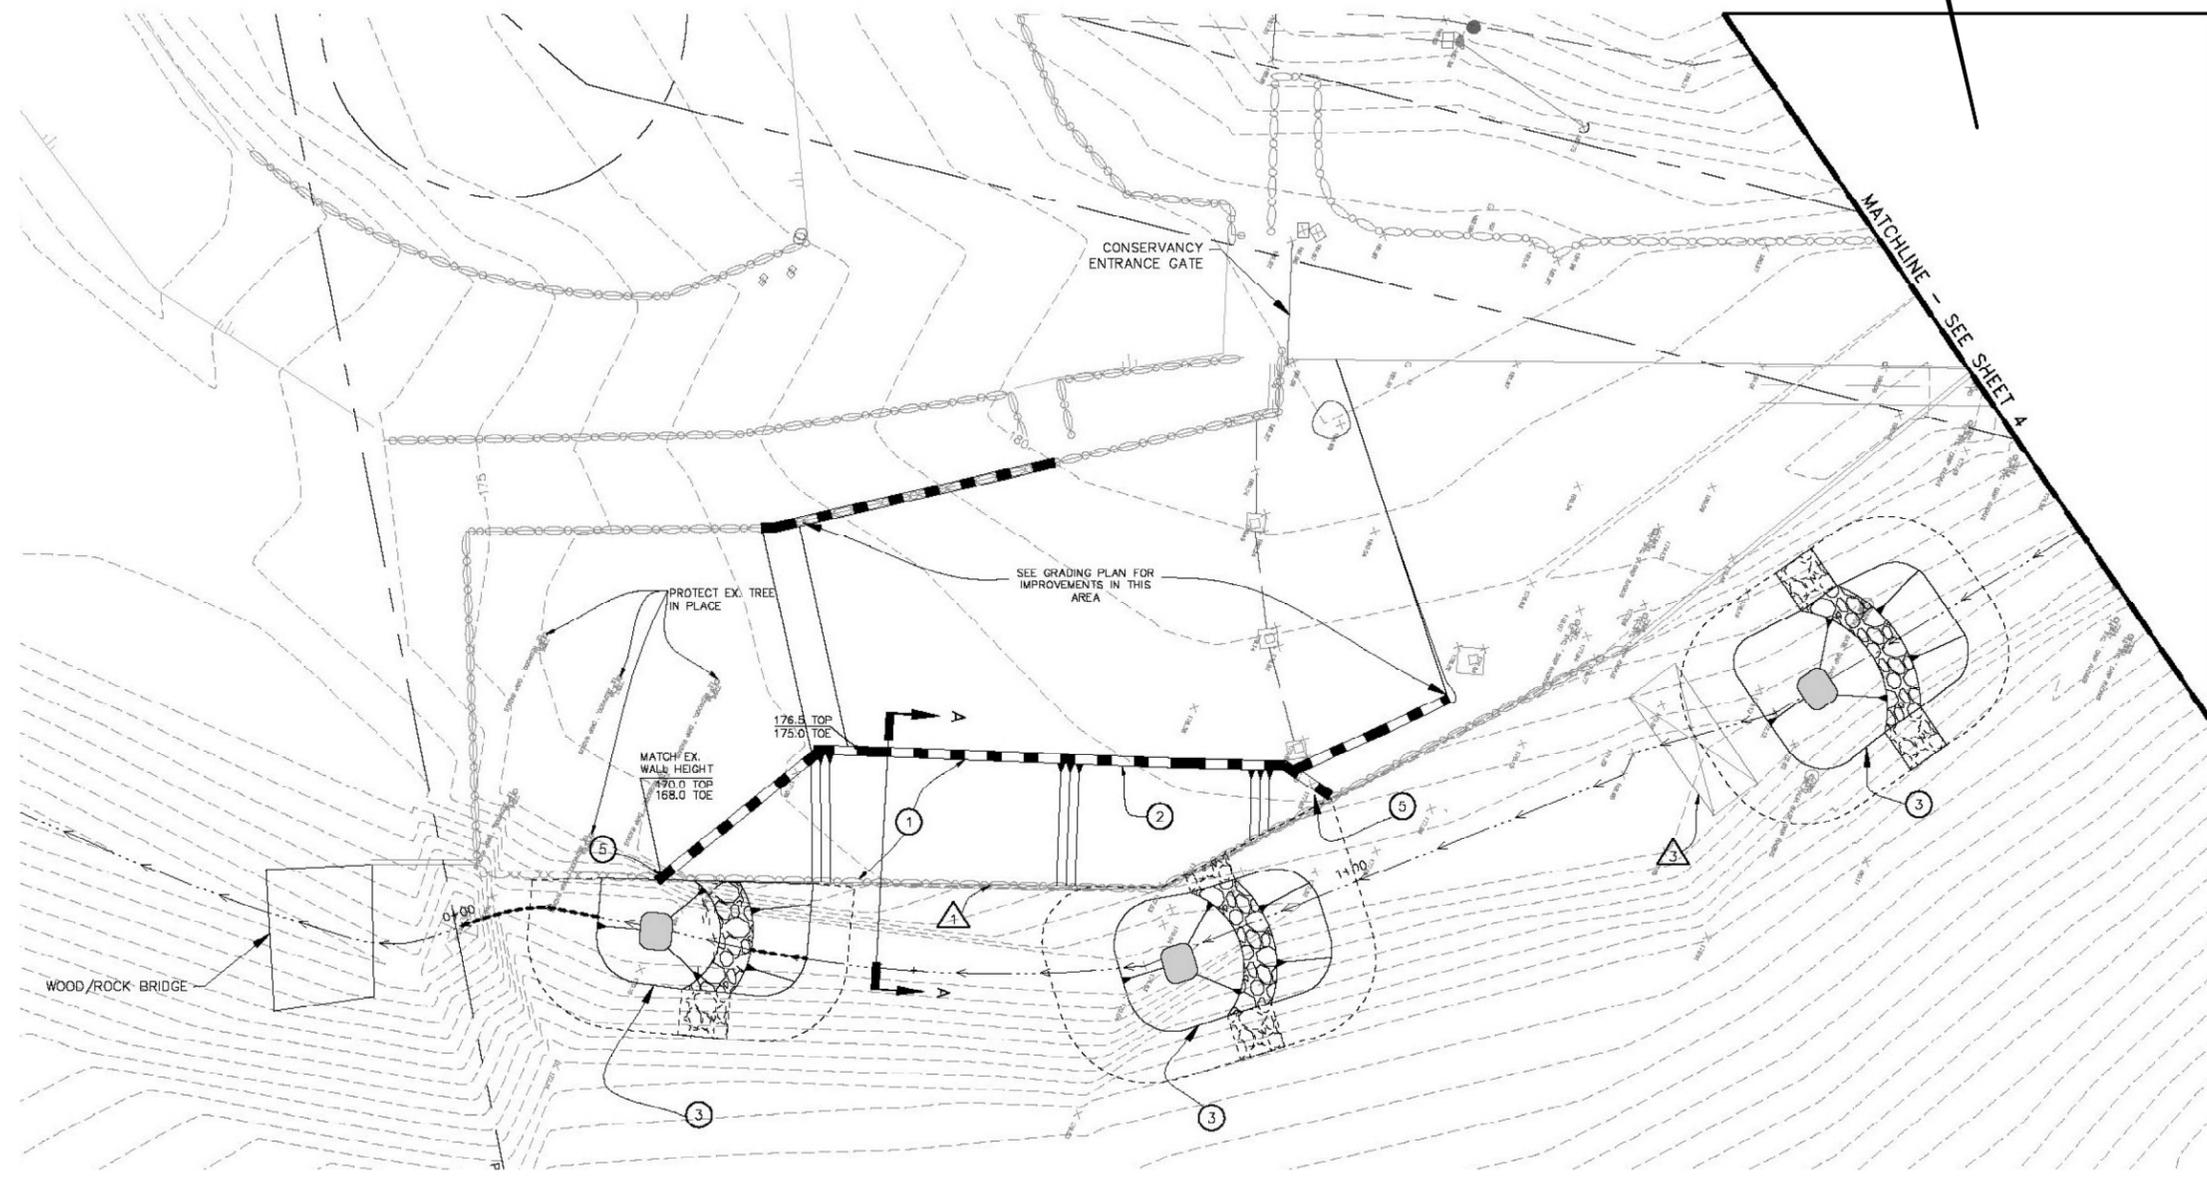

CONSTRUCTION NOTES:

- ① CONSTRUCT VEGETATED SLOPE AT 2:1 MAX SLOPE WITH ROCK TOE PROTECTION.
- ② CONSTRUCT RETAINING WALL PER DETAIL A ON SHEET 10 (HEIGHT TO BE VERIFIED IN THE FIELD WITH THE ENGINEER).
- ③ CONSTRUCT BOULDER BERMS PER DETAILS B THROUGH E, ON SHEET 11.
- ④ CONSTRUCT RIPARIAN TERRACE TWO FEET ABOVE CREEK BOTTOM.
- ⑤ CONSTRUCT RETAINING WALL TRANSITION STRUCTURE.
- ⑥ PROTECT EXISTING STRUCTURE IN PLACE.
- ⑦ PROVIDE TOE ROCK AS AVAILABLE FROM EXCAVATED MATERIALS.

DEMOLITION NOTES:

- △1 REMOVE EXISTING PORTION OF RETAINING WALL TO 1'± ABOVE TOE AT EXISTING WALL.
- △2 REMOVE EXISTING CONCRETE BOTTOM PAVING.
- △3 REMOVE EXISTING GABION, ALL METAL TO BE REMOVED, ROCK SHALL REMAIN.
- △4 REMOVE EXISTING TENNIS COURT.
- △5 REMOVE EXISTING TREE (MARKED WITH "X").
- △6 REMOVE EXISTING BRICK PAVERS.

