
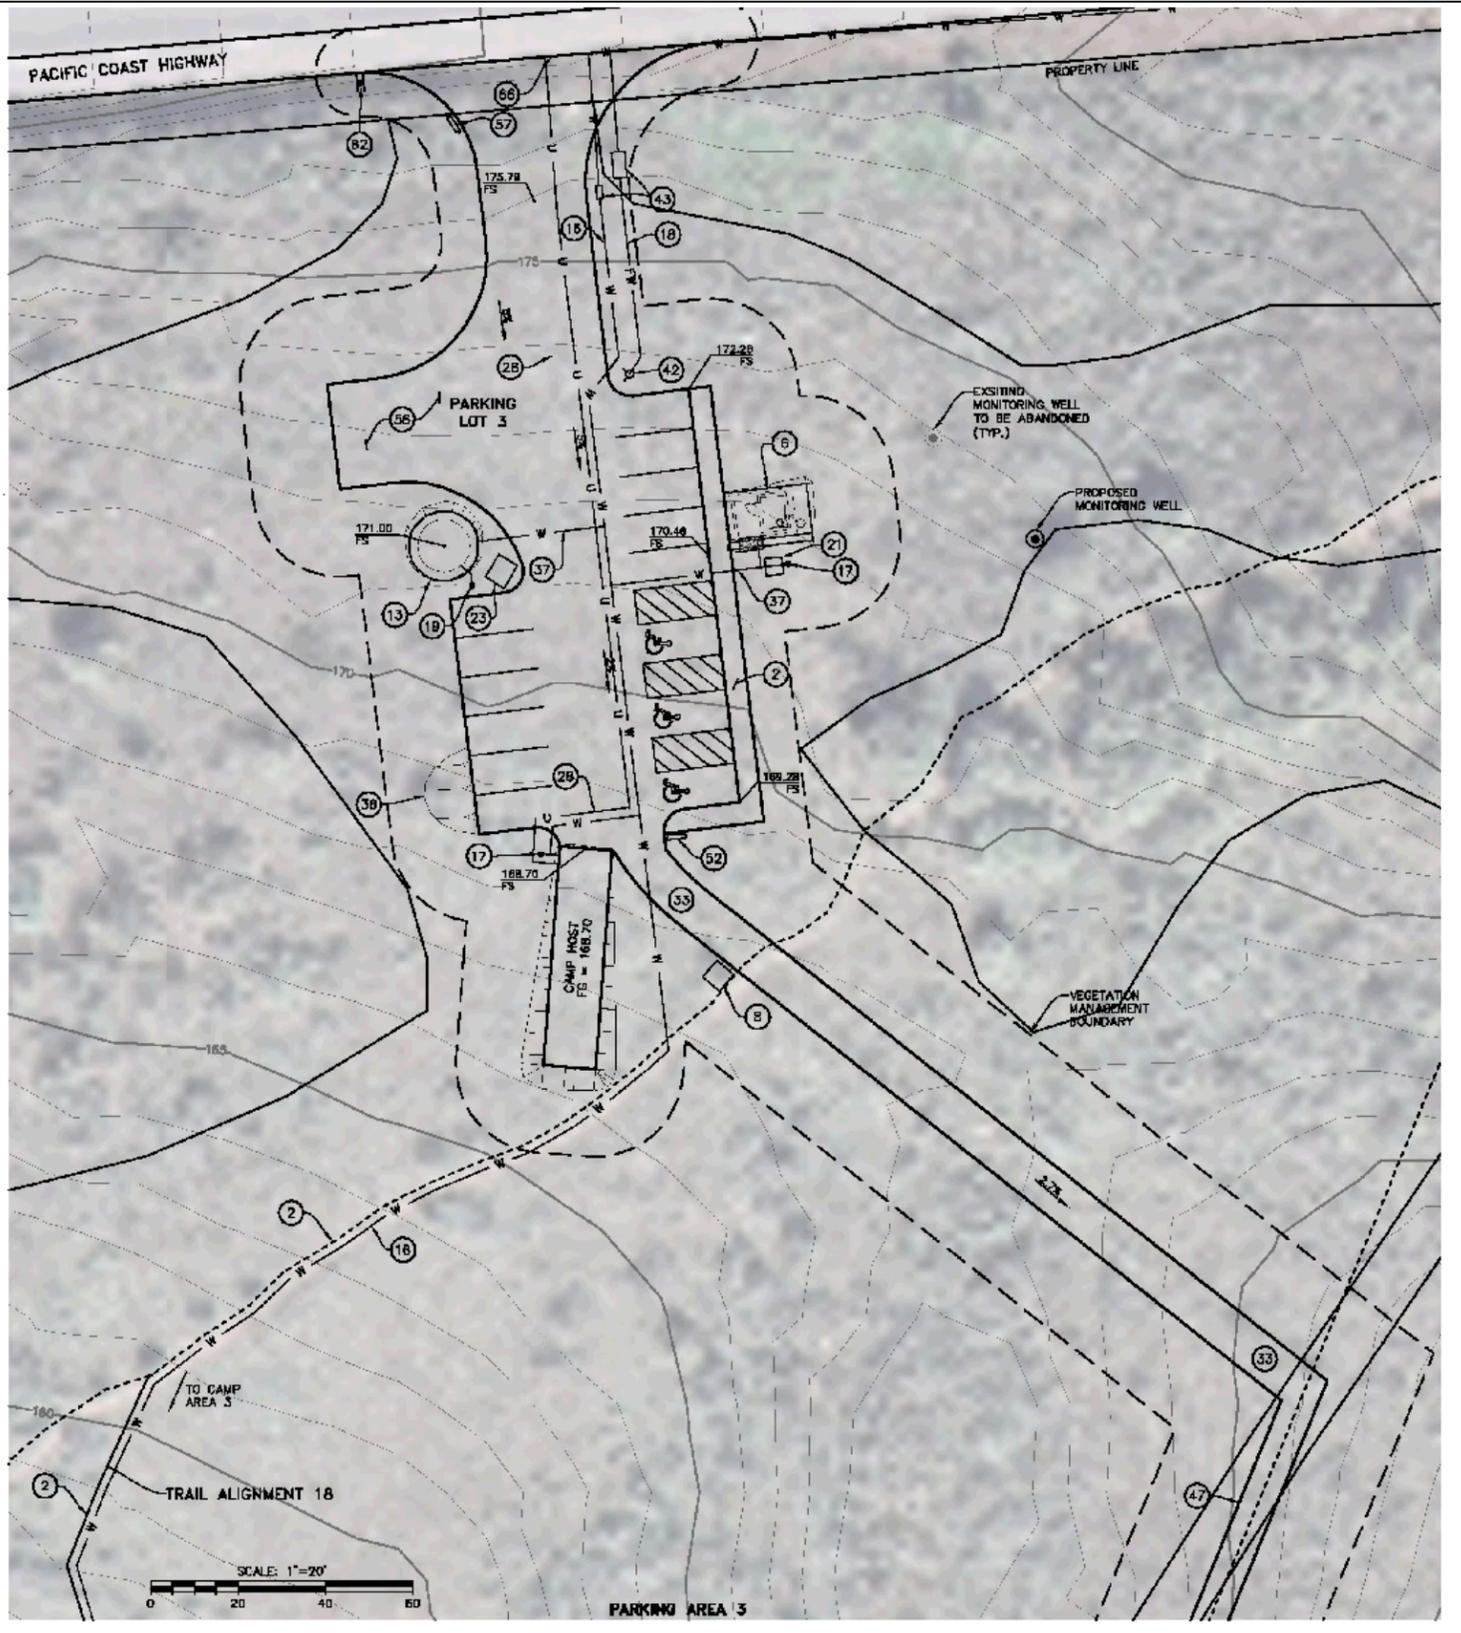
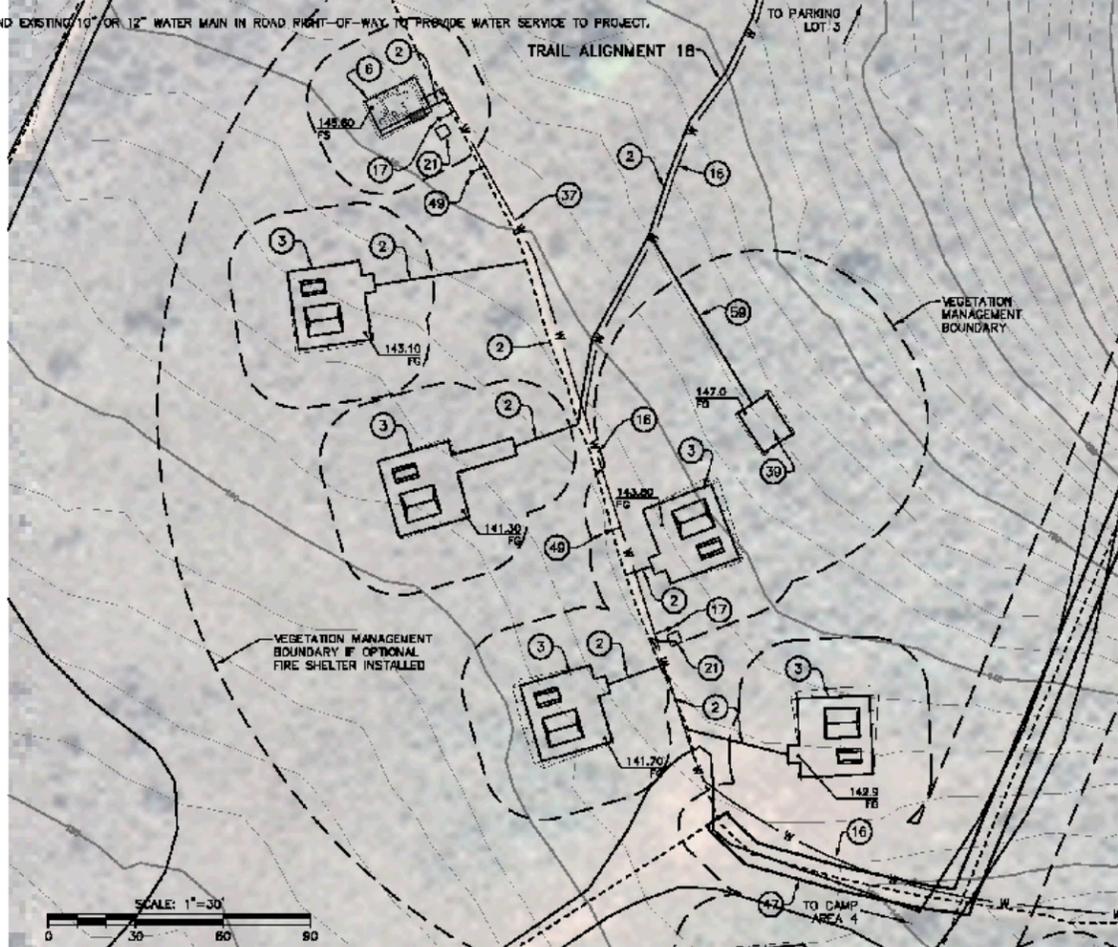


CONSTRUCTION NOTES

- 2 CONSTRUCT TRAIL OR IMPROVE EXISTING TRAIL TO MINIMUM 5' WIDE ACCESSIBLE TRAIL PER DETAIL C ON SHEET 35.
- 3 CONSTRUCT LARGE CAMPSITE PER LOCATION AND GRADING SHOWN HERE ON. CONSTRUCT LAYOUT PER DETAIL A ON SHEET 35.
- 6 CONSTRUCT RESTROOM.
- 8 CONSTRUCT INFORMATION KIOSK.
- 13 CONSTRUCT 10,000 GALLON WATER TANK PER DETAIL G ON SHEET 36.
- 16 CONSTRUCT 6" WATER LINE PER DETAIL K ON SHEET 36 AND CONNECT TO EXISTING WATER LINE.
- 17 CONSTRUCT HOSE BIBB.
- 18 CONSTRUCT 6"± FIREWATER LINE PER DETAIL K ON SHEET 36.
- 21 CONSTRUCT DRAINAGE SUMP.
- 23 INSTALL BIKE RACK. BIKE RACK SHALL BE GRID RACK 6400 SERIES GALVANIZED BY SARRIS OR APPROVED EQUIVALENT.
- 28 CONSTRUCT COMMON UTILITY TRENCH PER DETAIL K ON SHEET 36.
- 33 CONSTRUCT 10' WIDE ACCESS ROAD.
- 36 CONSTRUCT BIOTRIP.
- 37 CONSTRUCT 4"± PVC WATER LINE PER DETAIL K ON SHEET 36 AND CONNECT TO EXISTING WATER LINE.
- 39 INSTALL OPTIONAL EMERGENCY FIRE SHELTER.
- 42 INSTALL FIRE HYDRANT.
- 43 INSTALL BACKFLOW PREVENTION DEVICE.
- 47 CONSTRUCT 8' WIDE GRAVEL ACCESS.
- 49 INSTALL WILDLAND FIRE HYDRANT AND 100' FIRE HOSE WITH REEL PER DETAIL F ON SHEET 36.
- 52 INSTALL KIOSK/DROP BOX FOR PARKING FEE COLLECTION.
- 56 CONSTRUCT PERMEABLE OR ASPHALT CONCRETE PAVEMENT AREA. USE OF PERMEABLE MATERIALS TO BE DETERMINED BASED ON FINAL SITE-SPECIFIC GEOTECHNICAL RECOMMENDATIONS. SEE DETAIL H ON SHEET 36.
- 57 PROVIDE AND INSTALL CAMPING RESERVATION BOARD.
- 59 CONSTRUCT 5' WIDE STABILIZED SOIL OR DECOMPOSED GRANITE ACCESSIBLE TRAIL.
- 62 INSTALL DOUBLE-SIDED PARK ENTRANCE SIGN AT LOCATION SHOWN.
- 65 EXTEND EXISTING 10" OR 12" WATER MAIN IN ROAD RIGHT-OF-WAY TO PROVIDE WATER SERVICE TO PROJECT.

LEGEND

- W PROPOSED WATER LINE
- U COMMON UTILITY TRENCH
- FW PROPOSED FIREWATER LINE
- PROPOSED RETAINING WALL
- - - VEGETATION MANAGEMENT BOUNDARY
- PARKING AREA NUMBER
- CONSTRUCTION NOTE NUMBER
- DEMOLITION NOTE NUMBER

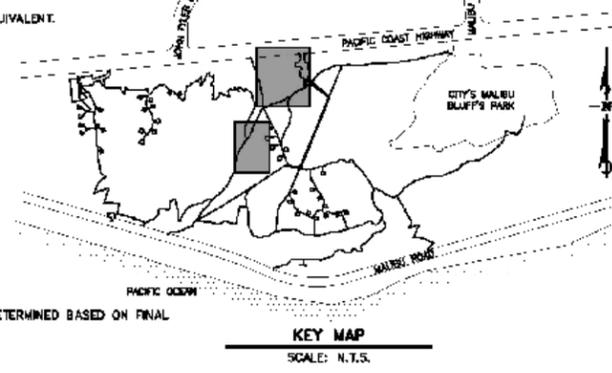

SOURCE: Penfield & Smith 2010

FIGURE MRA-17c

Modified Redesign Alternative - Malibu Bluffs Camping and Parking Area 3 Concept Plan