





FOOT BRIDGE PLAN

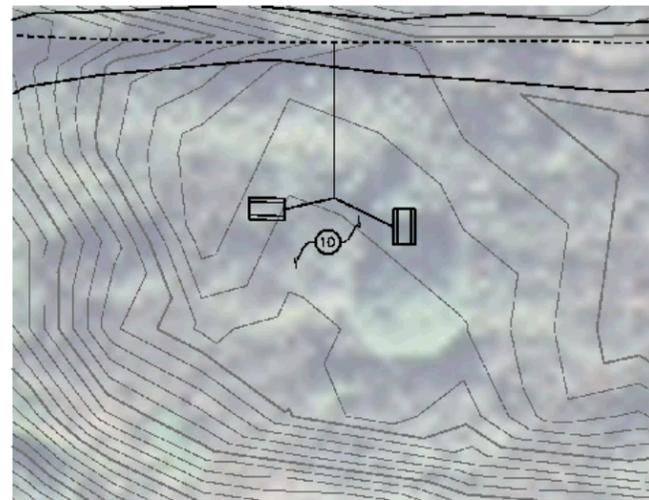

PICNIC AREA PLAN

CONSTRUCTION NOTES


- 1. CONSTRUCT TRAIL OR IMPROVE EXISTING TRAIL TO MINIMUM 5' WIDE PER DETAIL C ON SHEET 35.
- 3. CONSTRUCT LARGE CAMPSITE PER LOCATION AND GRADING SHOWN HERE ON. CONSTRUCT LAYOUT PER DETAIL A ON SHEET 35.
- 4. CONSTRUCT SMALL CAMPSITE TYPE 1 PER LOCATION AND GRADING SHOWN HERE ON. CONSTRUCT LAYOUT PER DETAIL B ON SHEET 35.
- 6. CONSTRUCT RESTROOM.
- 10. CONSTRUCT PICNIC AREA.
- 11. CONSTRUCT ASPHALT CONCRETE PARKING LOT PER DETAIL H ON SHEET 36.
- 12. CONSTRUCT RETAINING WALL PER DETAIL D ON SHEET 35.
- 17. CONSTRUCT HOSE BIBB.
- 21. CONSTRUCT DRAINAGE SUMP.
- 23. INSTALL BIKE RACK. BIKE RACK SHALL BE GRID RACK 6400 SERIES GALVANIZED BY SABS OR APPROVED EQUIVALENT.
- 34. CONSTRUCT FOOT BRIDGE OR CULVERT.
- 37. CONSTRUCT 4" PVC WATER LINE PER DETAIL K ON SHEET 36 AND CONNECT TO EXISTING WATER LINE.
- 48. INSTALL DRINKING FOUNTAIN.
- 49. INSTALL WILDLAND FIRE HYDRANT AND 100' FIRE HOSE WITH REEL PER DETAIL P ON SHEET 35.
- 66. EXTEND EXISTING 10" OR 12" WATER MAIN IN ROAD RIGHT-OF-WAY TO PROVIDE WATER SERVICE TO PROJECT.

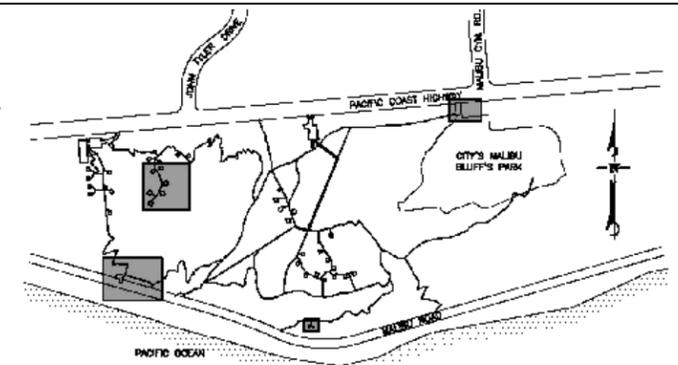


KEY MAP
SCALE: N.T.S.

LEGEND


- PROPOSED RETAINING WALL
- - - EXISTING TRAIL
- - - VEGETATION MANAGEMENT BOUNDARY

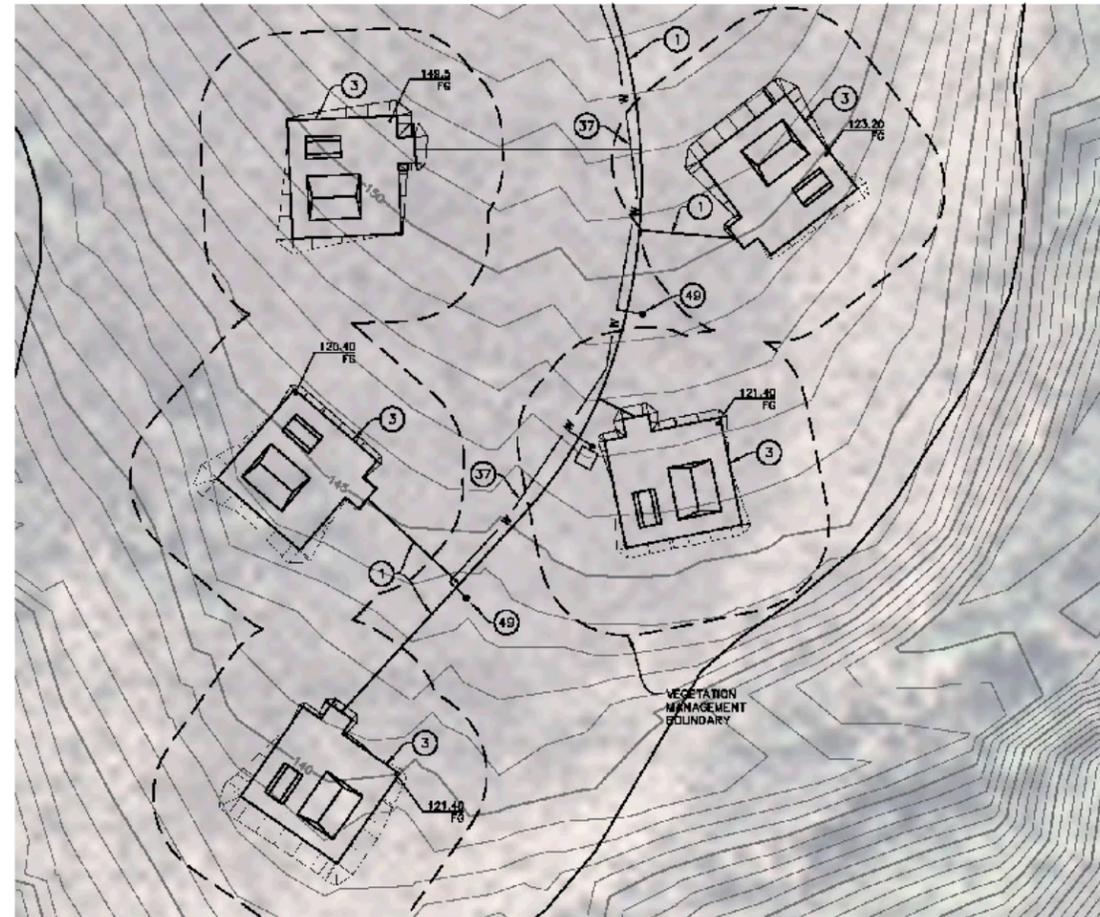

CAMPING AREA 2B

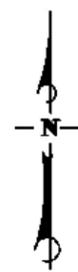

SCALE: 1"=20'
0 20 40 60

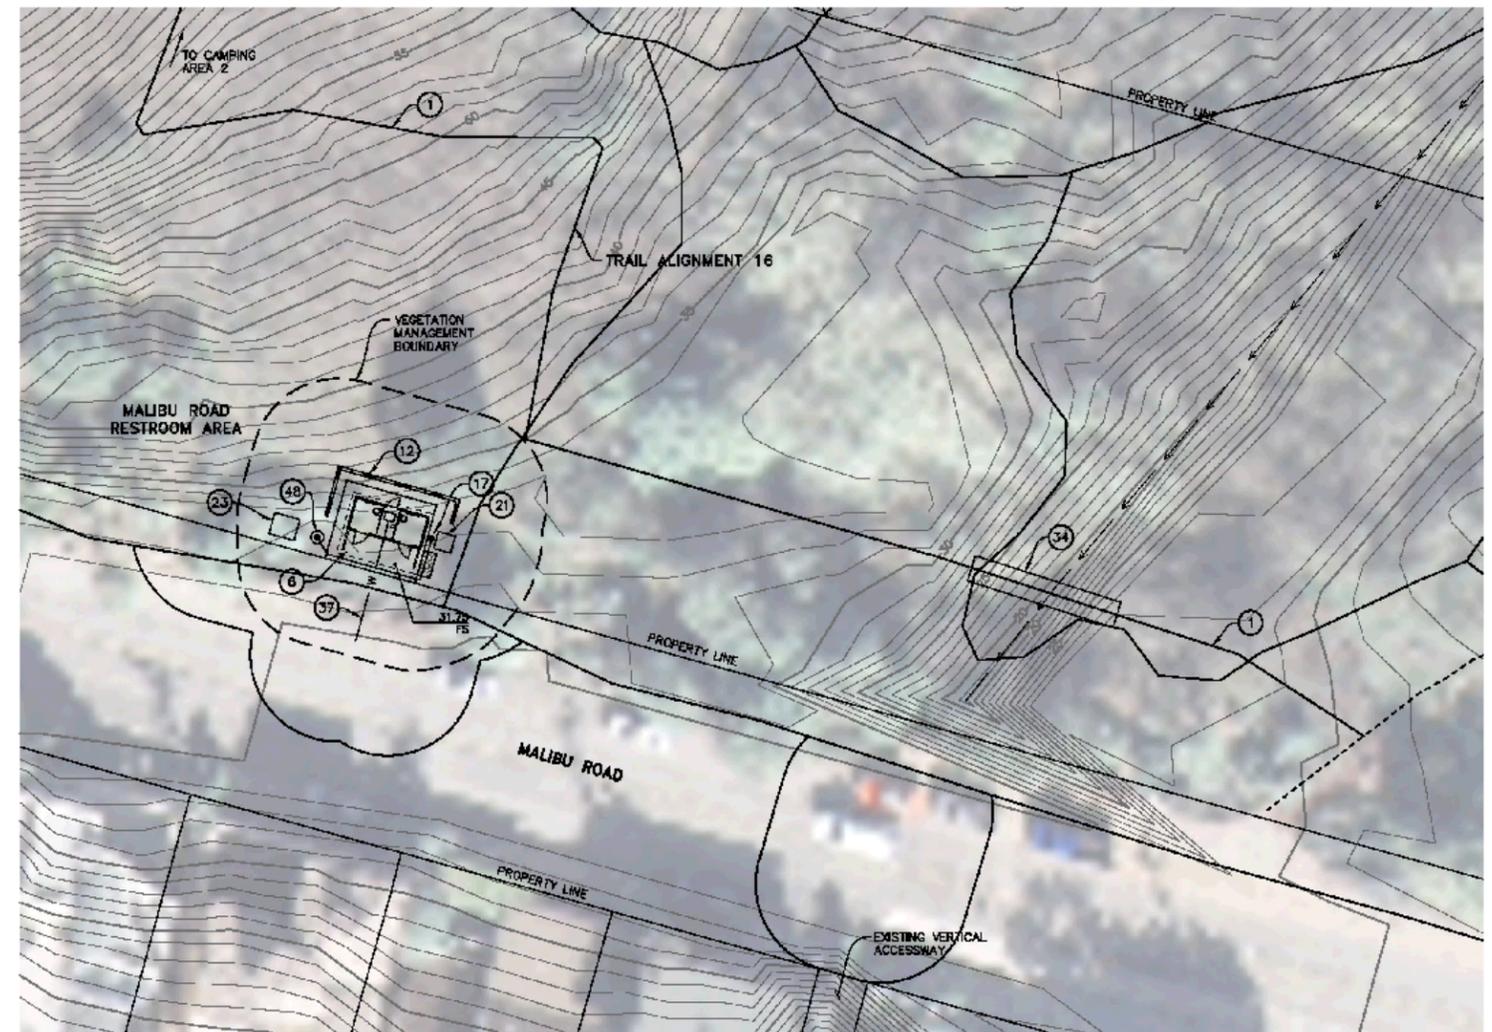

RESTROOM AREA MALIBU ROAD

SOURCE: Penfield & Smith 2010

Modified Redesign Alternative - Malibu Bluffs Camping Area 2b and Restroom Area Concept Plan

FIGURE MRA-17e