

34-ENG SAVE DATE: 6/28/2010 8:05:29 AM PLOT BY: Scott Smith PLOT DATE: 7/23/2010 1:42:20 PM PLOT SCALE: 1:10




DAY USE AREA 2

CONSTRUCTION NOTES


- ① CONSTRUCT TRAIL OR IMPROVE EXISTING TRAIL TO MINIMUM 5' WIDE PER DETAIL C ON SHEET 35.
- ⑩ CONSTRUCT PICNIC AREA.
- ⑫ CONSTRUCT RETAINING WALL PER DETAIL D ON SHEET 35.
- ⑯ CONSTRUCT 6"± WATER LINE PER DETAIL K ON SHEET 36 AND CONNECT TO EXISTING WATER LINE.
- ⑲ CONSTRUCT SAFETY CHAIN ACROSS TRAILHEAD ENTRANCE.
- ⑳ INSTALL PARKING SIGN READING "RESTRICTED - GOVERNMENT VEHICLES ONLY."
- ㉑ CONSTRUCT BIOSWALE AND ROCK RIP-RAP ENERGY DISSIPATER.
- ㉒ INSTALL BACKFLOW PREVENTION DEVICE.
- ㉔ CONSTRUCT 8' WIDE STABILIZED SOIL OR DECOMPOSED GRANITE TRAIL PER DETAIL N ON SHEET 36.
- ㉕ CONSTRUCT PERMEABLE OR ASPHALT CONCRETE PAVEMENT AREA. USE OF PERMEABLE MATERIALS TO BE DETERMINED BASED ON FINAL SITE-SPECIFIC GEOTECHNICAL RECOMMENDATIONS. SEE DETAIL H ON SHEET 36.
- ㉖ INSTALL SINGLE-SIDED PARK ENTRANCE SIGN AT LOCATION SHOWN.
- ㉗ EXTEND EXISTING 10" OR 12" WATER MAIN IN ROAD RIGHT-OF-WAY TO PROVIDE WATER SERVICE TO PROJECT.
- ㉘ CONSTRUCT PUMP STATION WITH (2) WELLEX TANKS.
- ㉙ CONSTRUCT 6" SIAMESE FIRE DEPARTMENT CONNECTION AND CHECK VALVE.
- ㉚ CONSTRUCT 6" STANDPIPE (WET).
- ㉛ ALTERNATE TO WATERLINE CONSTRUCTION IN PCH R/W, DIRECTIONAL DRILL WATERLINE BELOW CORRAL CANYON CREEK.

LEGEND

- W — PROPOSED WATER LINE
- U — COMMON UTILITY TRENCH
- FW — PROPOSED FIREWATER LINE
- ▬▬▬▬ PROPOSED RETAINING WALL
- - - - - VEGETATION MANAGEMENT BOUNDARY
- CREEK FLOW LINE
- ▬▬▬▬ GRADED SLOPE
- HOSE BIBB, HYDRANT OR STANDPIPE
- ① PARKING AREA NUMBER
- ② CONSTRUCTION NOTE NUMBER
- ③ DEMOLITION NOTE NUMBER


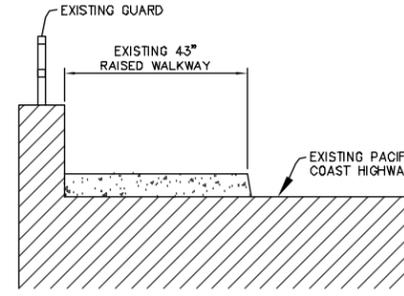


SECTION A-A
SCALE: N.T.S.

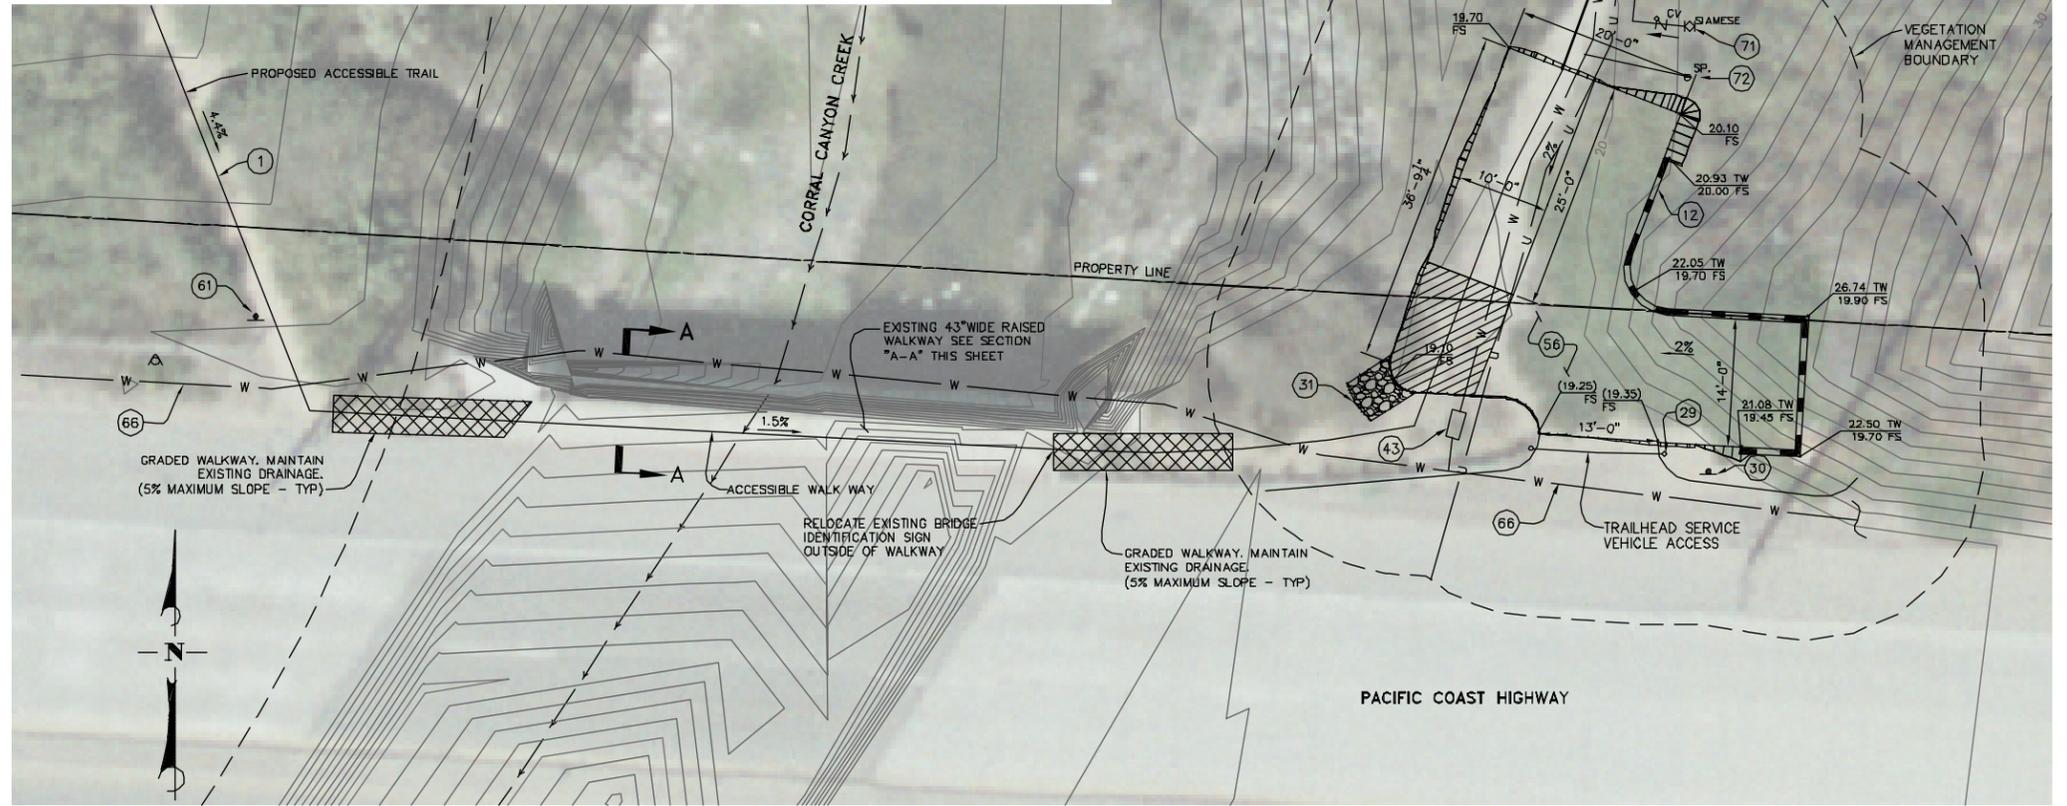

CORRAL ACCESSIBLE TRAIL & DROP-OFF AREA

CONCEPT - MODIFIED REDESIGN ALTERNATIVE

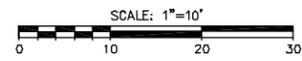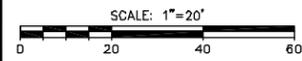

FOR REDUCED PLANS
ORIGINAL SCALE IN INCHES

DUDEK
621 CHAPALA STREET
SANTA BARBARA, CA 93101
(805) 963-0651

NO.	DATE	REVISIONS	APPD.

Penfield & Smith
Engineers • Surveyors • Planners
• Construction Management •
111 East Victoria Street, Santa Barbara, CA 93101
Phone: (805) 963-9532 Fax: (805) 966-9801

DESIGN: JHC CHECKED: BEF
BRET FOSTER DATE: _____
PROJECT ENGINEER
R.C.E. 48,267 (EXP. 06-30-12)

DAY USE AREA 2 & ACCESSIBLE DROP-OFF
CORRAL CANYON
SANTA MONICA MOUNTAINS CONSERVANCY
MALIBU, CALIFORNIA

P&S PROJECT NO.
13638.05
SHEET
28 OF 63
PLAN DATE
JULY 23, 2010

DRAWING: \\cadd\work\13638\civil\3-mra\13638_mra_28-28_corral.dwg