



FOOT BRIDGE PLAN

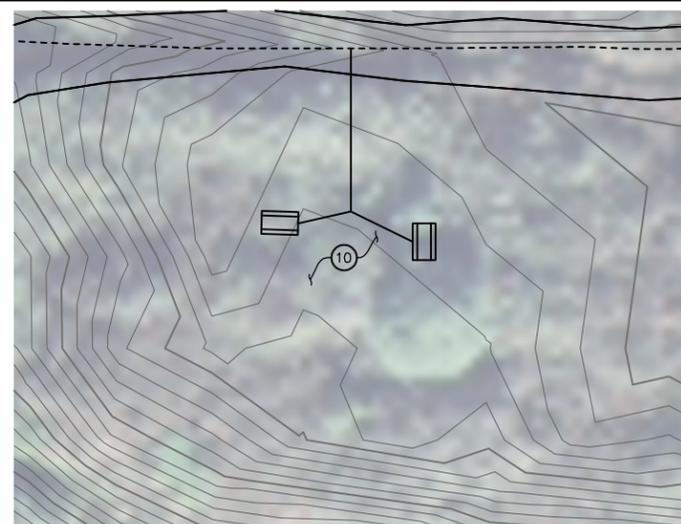

PICNIC AREA PLAN

CONSTRUCTION NOTES


- ① CONSTRUCT TRAIL OR IMPROVE EXISTING TRAIL TO MINIMUM 5' WIDE PER DETAIL C ON SHEET 35.
- ③ CONSTRUCT LARGE CAMPSITE PER LOCATION AND GRADING SHOWN HERE ON. CONSTRUCT LAYOUT PER DETAIL A ON SHEET 35.
- ④ CONSTRUCT SMALL CAMPSITE TYPE 1 PER LOCATION AND GRADING SHOWN HERE ON. CONSTRUCT LAYOUT PER DETAIL B ON SHEET 35.
- ⑥ CONSTRUCT RESTROOM.
- ⑩ CONSTRUCT PICNIC AREA.
- ⑪ CONSTRUCT ASPHALT CONCRETE PARKING LOT PER DETAIL H ON SHEET 36.
- ⑫ CONSTRUCT RETAINING WALL PER DETAIL D ON SHEET 35.
- ⑰ CONSTRUCT HOSE BIBB.
- ⑳ CONSTRUCT DRAINAGE SUMP.
- ㉓ INSTALL BIKE RACK. BIKE RACK SHALL BE GRID RACK 6400 SERIES GALVANIZED BY SARIS OR APPROVED EQUIVALENT.
- ⑳ CONSTRUCT FOOT BRIDGE OR CULVERT.
- ㉟ CONSTRUCT 4"± PVC WATER LINE PER DETAIL K ON SHEET 36 AND CONNECT TO EXISTING WATER LINE.
- ④⑧ INSTALL DRINKING FOUNTAIN.
- ④⑨ INSTALL WILDLAND FIRE HYDRANT AND 100' FIRE HOSE WITH REEL PER DETAIL P ON SHEET 36.
- ⑥⑥ EXTEND EXISTING 10" OR 12" WATER MAIN IN ROAD RIGHT-OF-WAY TO PROVIDE WATER SERVICE TO PROJECT.

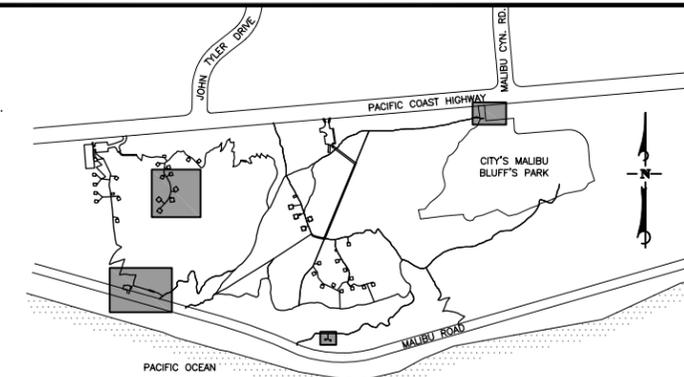


KEY MAP
SCALE: N.T.S.

LEGEND

- PROPOSED RETAINING WALL
- EXISTING TRAIL
- VEGETATION MANAGEMENT BOUNDARY

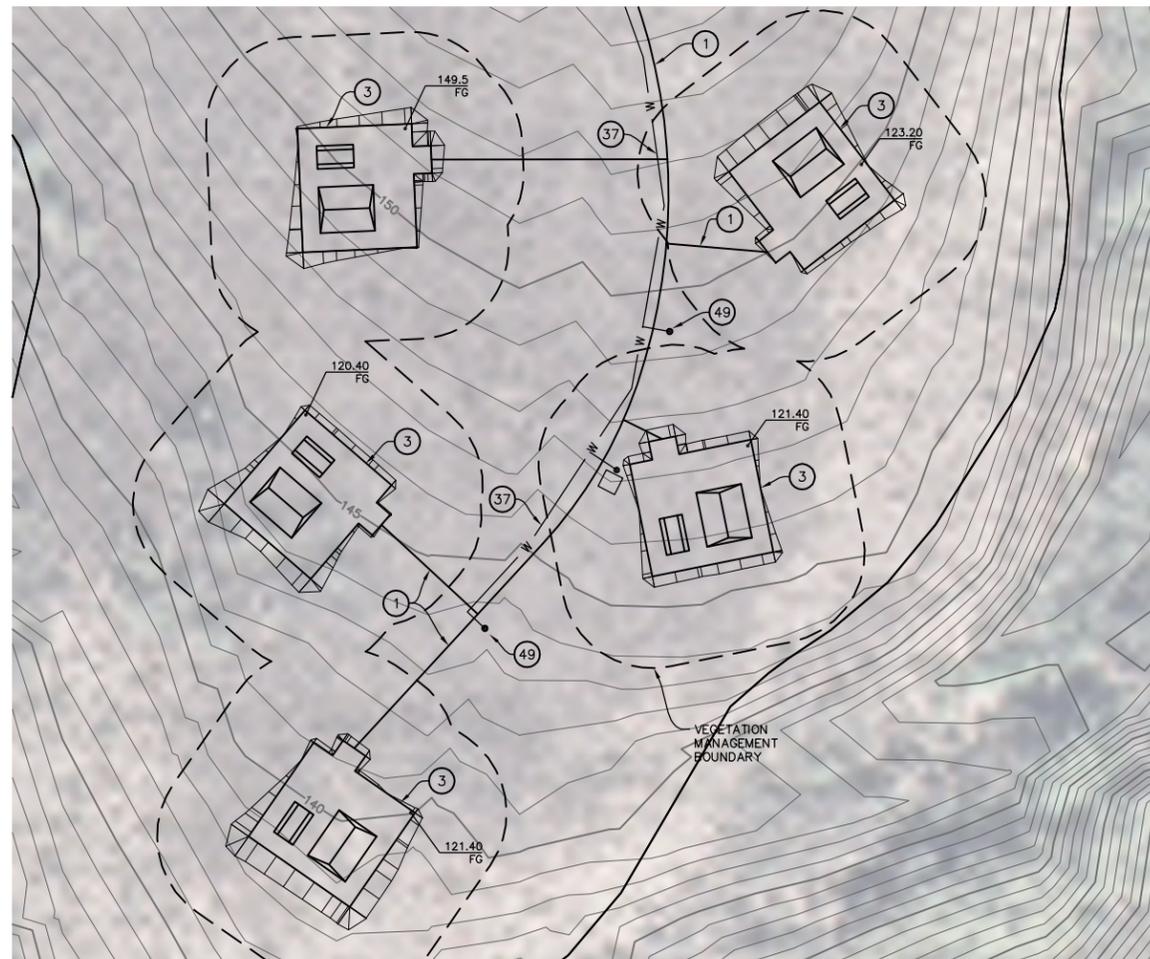

CAMPING AREA 2B

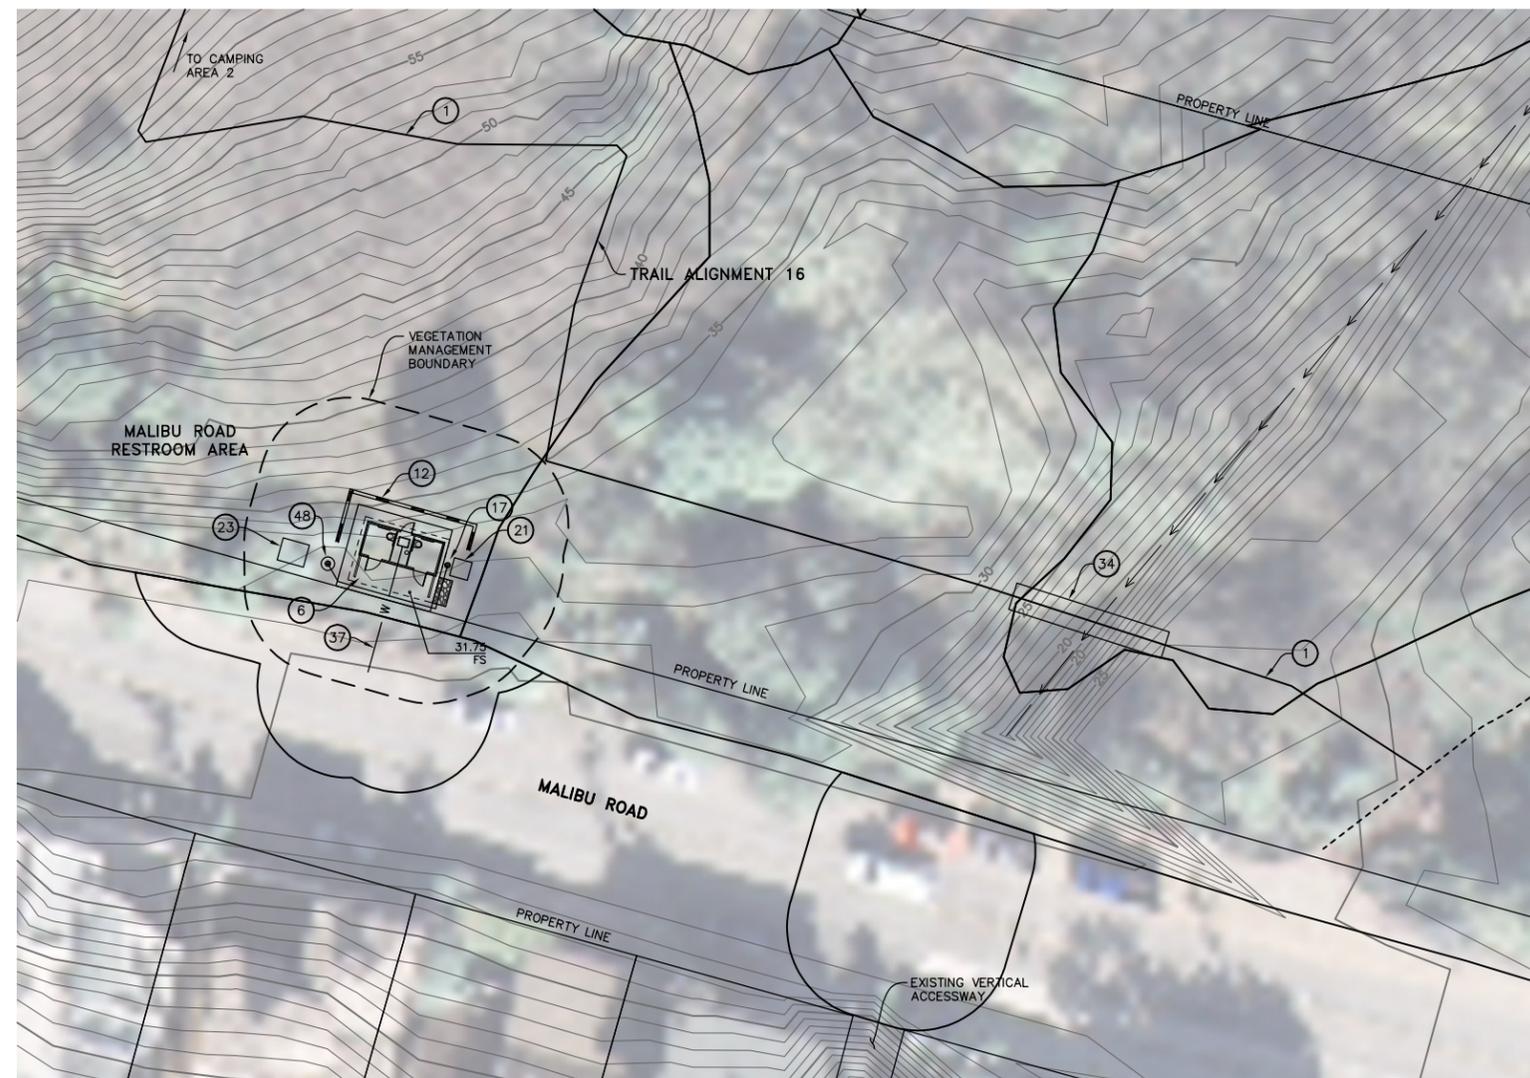

RESTROOM AREA MALIBU ROAD

CONCEPT - MODIFIED REDESIGN ALTERNATIVE

34-ENG SAVE DATE: 6/27/2010 8:08:47 PM PLOT BY: Scott Smith PLOT DATE: 6/27/2010 8:16:08 PM PLOT SCALE: 1:10

FOR REDUCED PLANS
ORIGINAL SCALE IN INCHES



DUDEK
621 CHAPALA STREET
SANTA BARBARA, CA 93101
(805) 963-0651

NO.	DATE	REVISIONS	APPD.

Penfield & Smith
Engineers - Surveyors - Planners
Construction Management
111 East Victoria Street, Santa Barbara, CA 93101
Phone: (805) 963-9532 Fax: (805) 966-9801

DESIGN JHC/MLO CHECKED BEF
PROJECT ENGINEER DATE:
R.C.E. 48,267 (EXP. 06-30-12)

CAMPING AREA 2B AND RESTROOM AREA
MALIBU BLUFFS
SANTA MONICA MOUNTAINS CONSERVANCY
MALIBU, CALIFORNIA

P&S PROJECT NO. 13638.10
SHEET 34 OF 63
PLAN DATE JUNE 25, 2010

DRAWING: \\sacod\work\13638\civil\3-mra\13638_mra_30-34_mbluff.dwg