




SCALE: 1"=20'  
 0 20 40 60  
 DAY USE AREA 2


FOR REDUCED PLANS  
 ORIGINAL SCALE IN INCHES  
**DUDEK**  
 621 CHAPALA STREET  
 SANTA BARBARA, CA 93101  
 (805) 963-0851

NO.	DATE	REVISIONS	APP.

SCALE: 1"=10'  
 0 10 20 30

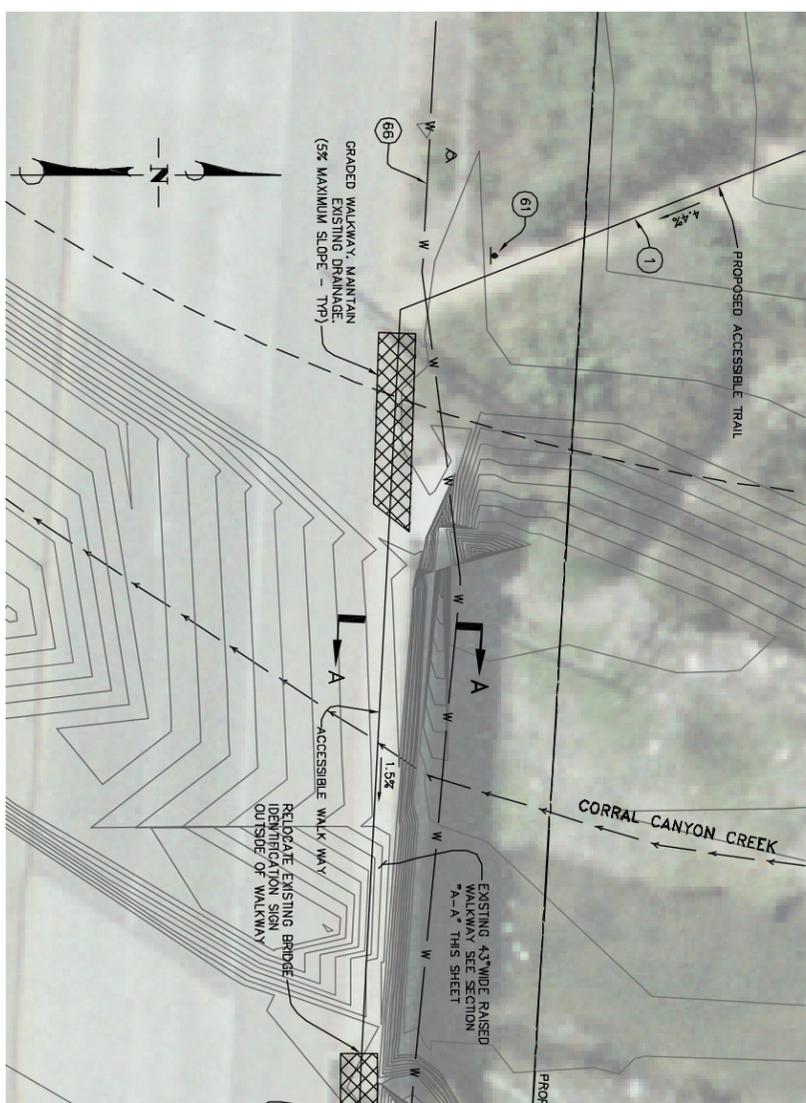


SECTION A-A  
 SCALE: N.T.S.

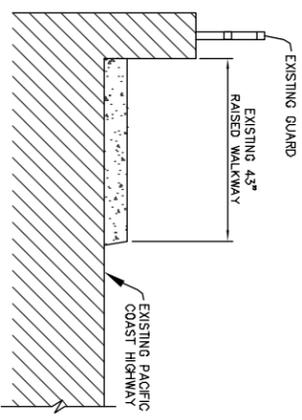

- CONSTRUCTION NOTES**
- 1 CONSTRUCT TRAIL OR IMPROVE EXISTING TRAIL TO MINIMUM 5' WIDE PER DETAIL C ON SHEET 35.
  - 10 CONSTRUCT PICNIC AREA.
  - 12 CONSTRUCT RETAINING WALL PER DETAIL D ON SHEET 35.
  - 16 CONSTRUCT 6± WATER LINE PER DETAIL K ON SHEET 36 AND CONNECT TO EXISTING WATER LINE.
  - 29 CONSTRUCT SAFETY CHAIN ACROSS TRAILHEAD ENTRANCE.
  - 30 INSTALL PARKING SIGN READING "RESTRICTED - GOVERNMENT VEHICLES ONLY".
  - 31 CONSTRUCT BOSWALE AND ROCK RIP-RAP ENERGY DISSIPATER.
  - 43 INSTALL BACKFLOW PREVENTION DEVICE.
  - 46 CONSTRUCT 8' WIDE STABILIZED SOIL OR DECOMPOSED GRANITE TRAIL PER DETAIL N ON SHEET 36.
  - 56 CONSTRUCT PERMEABLE OR ASPHALT CONCRETE PAVEMENT AREA. USE OF PERMEABLE MATERIALS TO BE DETERMINED BASED ON FINAL STATE-SPECIFIC GEOTECHNICAL RECOMMENDATIONS. SEE DETAIL H ON SHEET 36.
  - 61 INSTALL SINGLE-SIDED PARK ENTRANCE SIGN AT LOCATION SHOWN.
  - 66 EXTEND EXISTING 10" OR 12" WATER MAIN IN ROAD RIGHT-OF-WAY TO PROVIDE WATER SERVICE TO PROJECT.
  - 70 CONSTRUCT PUMP STATION WITH (2) WELLS TANKS.
  - 71 CONSTRUCT 6" SAWSEF FIRE DEPARTMENT CONNECTION AND CHECK VALVE.
  - 72 CONSTRUCT 6" STANDPIPE (WET).
  - 76 ALTERNATE TO WATERLINE CONSTRUCTION IN POH R./W. DIRECTIONAL DRILL WATERLINE BELOW CORRAL CANYON CREEK.

- LEGEND**
- W PROPOSED WATER LINE
  - U COMMON UTILITY TRENCH
  - FW PROPOSED FIREWATER LINE
  - PROPOSED RETAINING WALL
  - VEGETATION MANAGEMENT BOUNDARY
  - GRADED SLOPE
  - HOSE BIBB, HYDRANT OR STANDPIPE
  - PARKING AREA NUMBER
  - CONSTRUCTION NOTE NUMBER
  - DEMOLITION NOTE NUMBER

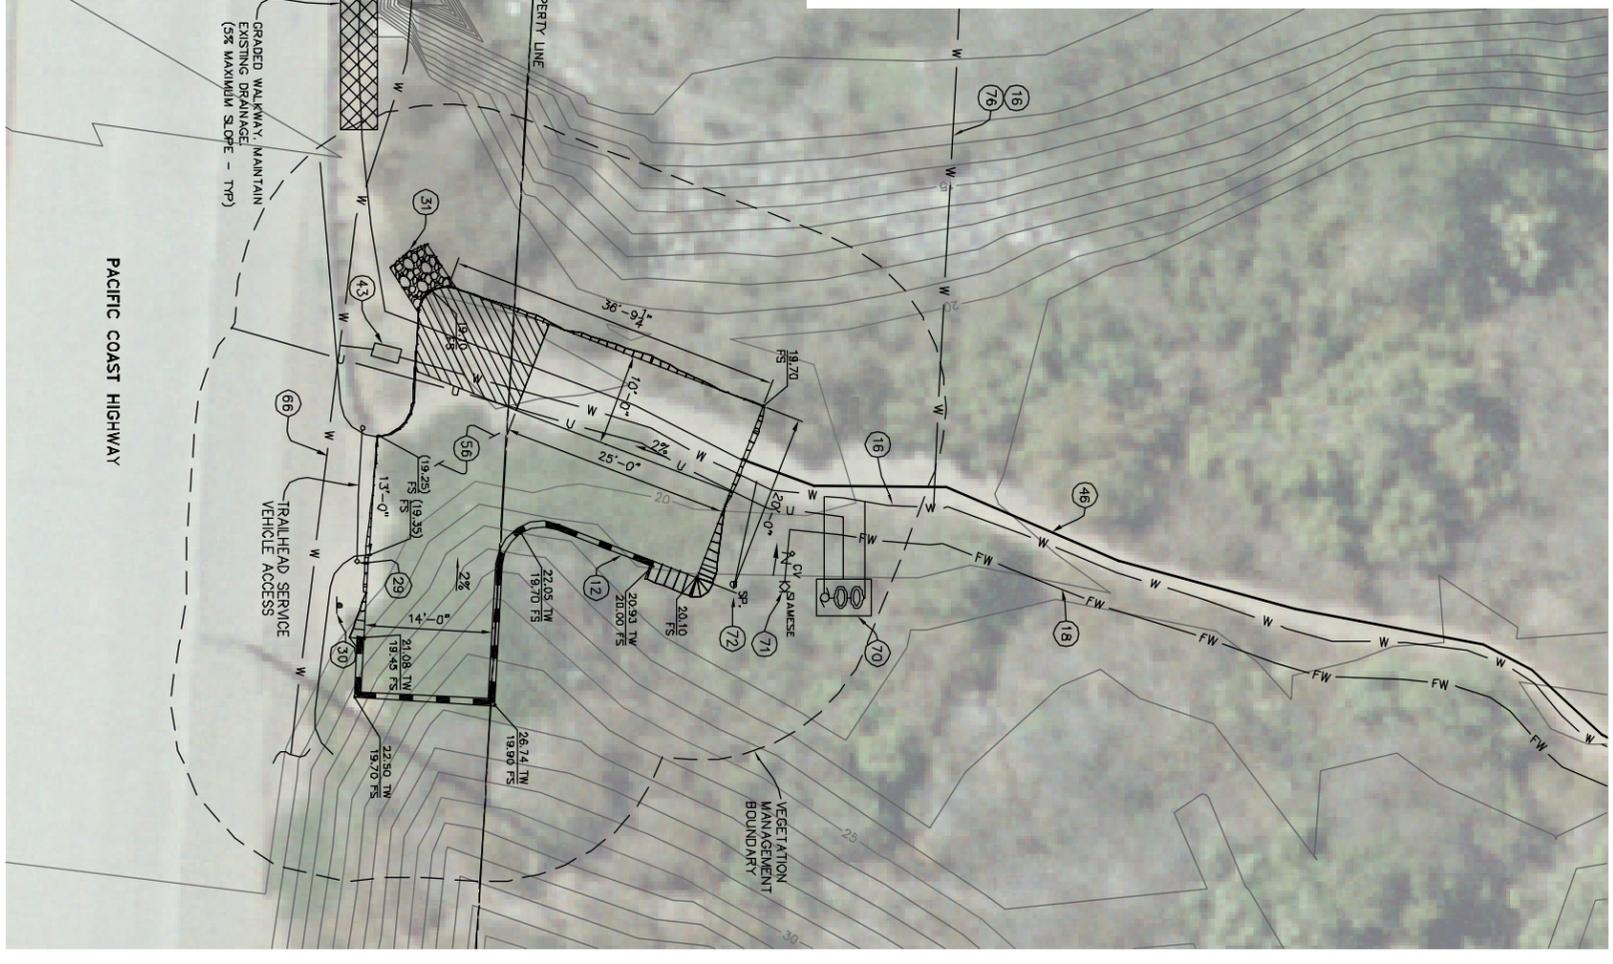

**PUBLIC WORKS PLAN CONCEPT**  
**MALIBU PARKS PUBLIC ACCESS ENHANCEMENT PLAN**

CORRAL ACCESSIBLE TRAIL & DROP-OFF AREA  
 MALIBU PARKS PUBLIC ACCESS ENHANCEMENT PLAN  
 PUBLIC WORKS PLAN CONCEPT  
 DAY USE AREA 2 & ACCESSIBLE DROP-OFF  
 CORRAL CANYON  
 SANTA MONICA MOUNTAINS CONSERVANCY  
 MALIBU, CALIFORNIA

DESIGN: JHC  
 CHECKED: BEF  
 BRETT FOSTER  
 PROJECT ENGINEER  
 DATE: \_\_\_\_\_  
 (EXP. 06-30-12)

ADOPTED ON AUGUST 23, 2010 BY SANTA MONICA MOUNTAINS CONSERVANCY AND MOUNTAINS RECREATION AND CONSERVATION AUTHORITY.  
 CARRIED ON CALIFORNIA COASTAL COMMISSION.

PROJECT NO. 13638.05  
 SHEET 28 OF 63  
 PLAN DATE AUGUST 25, 2010