





FOOT BRIDGE PLAN



PICNIC AREA PLAN

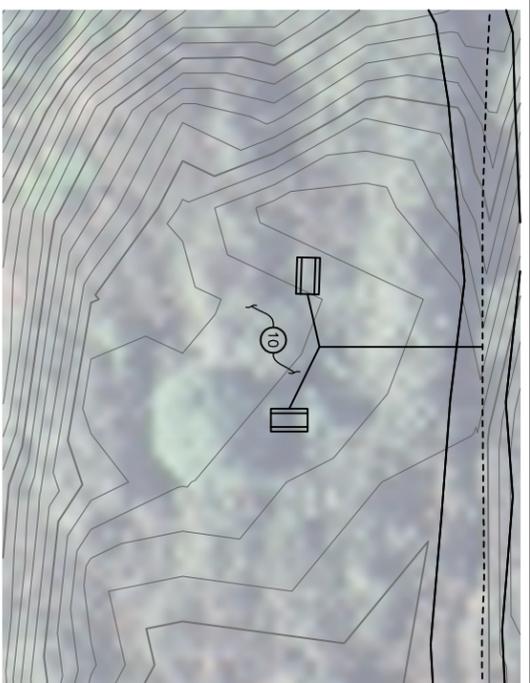


CAMPING AREA 2B

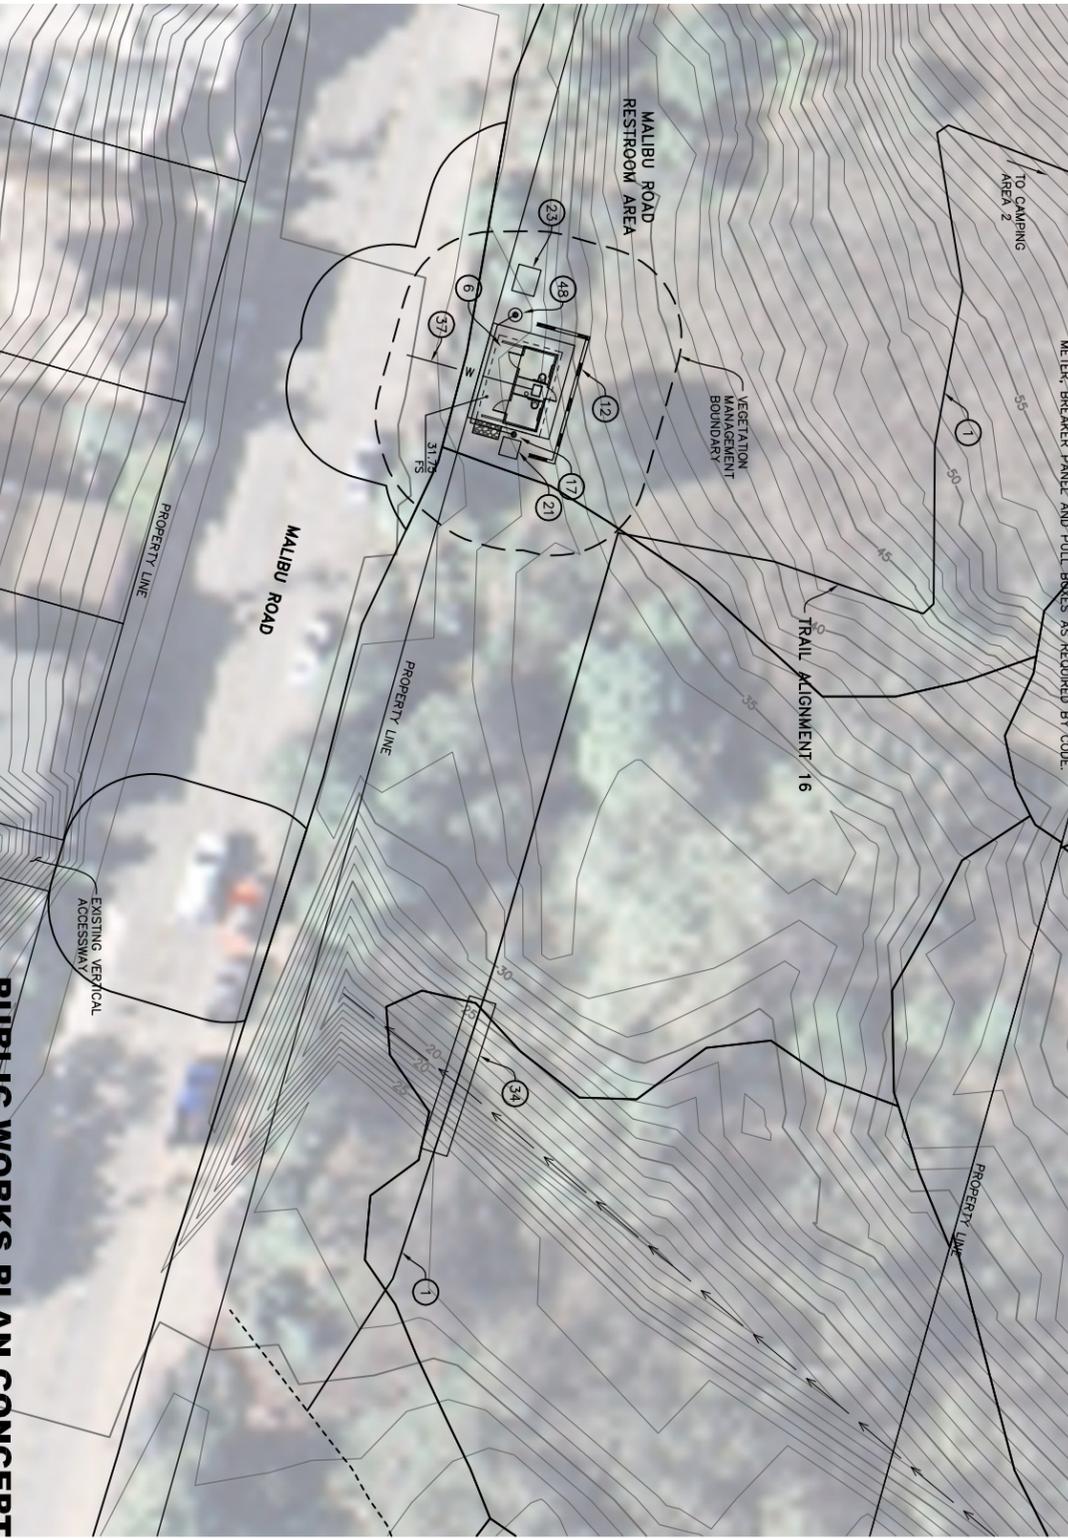

**PUBLIC WORKS PLAN CONCEPT**  
**MALIBU PARKS PUBLIC ACCESS ENHANCEMENT PLAN**


**CONSTRUCTION NOTES**

- 1 CONSTRUCT TRAIL OR IMPROVE EXISTING TRAIL TO MINIMUM 5' WIDE PER DETAIL C ON SHEET 35.
- 3 CONSTRUCT LARGE CAMPSITE PER LOCATION AND GRADING SHOWN HERE ON. CONSTRUCT LAYOUT PER DETAIL A ON SHEET 35.
- 4 CONSTRUCT SMALL CAMPSITE TYPE 1 PER LOCATION AND GRADING SHOWN HERE ON. CONSTRUCT LAYOUT PER DETAIL B ON SHEET 35.
- 6 CONSTRUCT RESTROOM.
- 10 CONSTRUCT PICNIC AREA.
- 11 CONSTRUCT ASPHALT CONCRETE PARKING LOT PER DETAIL H ON SHEET 36.
- 12 CONSTRUCT RETAINING WALL PER DETAIL D ON SHEET 35.
- 17 CONSTRUCT HOSE BIBB.
- 21 CONSTRUCT DRAINAGE SUMP.
- 23 INSTALL BIKE RACK. BIKE RACK SHALL BE GRID RACK 6400 SERIES GALVANIZED BY SARIIS OR APPROVED EQUIVALENT.
- 34 CONSTRUCT FOOT BRIDGE OR CULVERT.
- 37 CONSTRUCT 4"± PVC WATER LINE PER DETAIL K ON SHEET 36 AND CONNECT TO EXISTING WATER LINE.
- 48 INSTALL DRINKING FOUNTAIN.
- 49 INSTALL MIDLAND FIRE HYDRANT AND 100' FIRE HOSE WITH REEL PER DETAIL P ON SHEET 36.
- 66 EXTEND EXISTING 10" OR 12" WATER MAIN IN ROAD RIGHT-OF-WAY TO PROVIDE WATER SERVICE TO PROJECT.
- 77 INSTALL 120V GFI ELECTRICAL OUTLET AT EACH CAMPSITE PICNIC TABLE FOR HOT PLATE COOKING UNIT. LOCATE ELECTRICAL LINE IN TRAIL AND AS APPROPRIATE ALONGSIDE OTHER PROPOSED UTILITIES. PROVIDE ELECTRICAL METER, BREAKER PANEL AND PULL BOXES AS REQUIRED BY CODE.

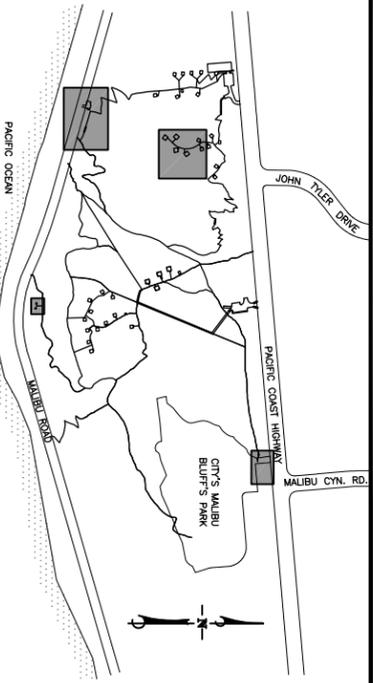

**LEGEND**

- PROPOSED RETAINING WALL
- EXISTING TRAIL
- VEGETATION MANAGEMENT BOUNDARY

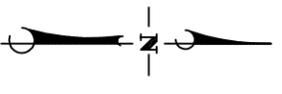

FOR REDUCED PLANS  
 ORIGINAL SCALE IN INCHES

**DUDEK**  
 621 CHAPALA STREET  
 SANTA BARBARA, CA 93101  
 (805) 963-0951

NO.	DATE	REVISIONS	APPD.

**Patfield & Smith**  
 Engineers - Surveyors - Planners  
 Construction Management  
 111 East Victoria Street  
 Phone: (805) 963-9532

DESIGN: JHC/MLD  
 CHECKED: BEF  
**BRET FOSTER**  
 PROJECT ENGINEER  
 R.C.E. 48,267 (EXP. 06-30-12)

ADOPTED ON AUGUST 23, 2010 BY SANTA MONICA MOUNTAINS CONSERVANCY AND MOUNTAINS RECREATION AND CONSERVATION AUTHORITY.  
 CERTIFIED ON \_\_\_\_\_ BY CALIFORNIA COASTAL COMMISSION.

CAMPING AREA 2B AND RESTROOM AREA  
 MALIBU BLUFFS  
 SANTA MONICA MOUNTAINS CONSERVANCY  
 MALIBU, CALIFORNIA

P&S PROJECT NO. 13638.10  
 SHEET 34 OF 63  
 PLAN DATE AUGUST 25, 2010