

LEGEND

-  ADDITIONAL AC PAVEMENT REQUIRED TO OBTAIN 20' ROAD WIDTH
-  PROPOSED 20-FOOT WIDE ACCESS ROAD
-  ADDITIONAL PAVEMENT WIDENING FOR FIRE TRUCK PURPOSES AS PRESCRIBED ADJACENT TO HYDRANTS
-  ALTERNATE ADDITIONAL PAVEMENT WIDENING FOR FIRE TRUCK PURPOSES AS PRESCRIBED ADJACENT TO HYDRANTS
-  ADDITIONAL AREA REQUIRED FOR 20' CLEAR WIDTH BRIDGE
-  SAWCUT LINE
-  EXISTING EDGE OF PAVEMENT
-  PROPERTY LINE



FOR REDUCED PLANS
ORIGINAL SCALE IN INCHES

0

1

2

3

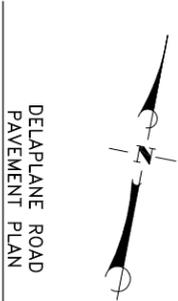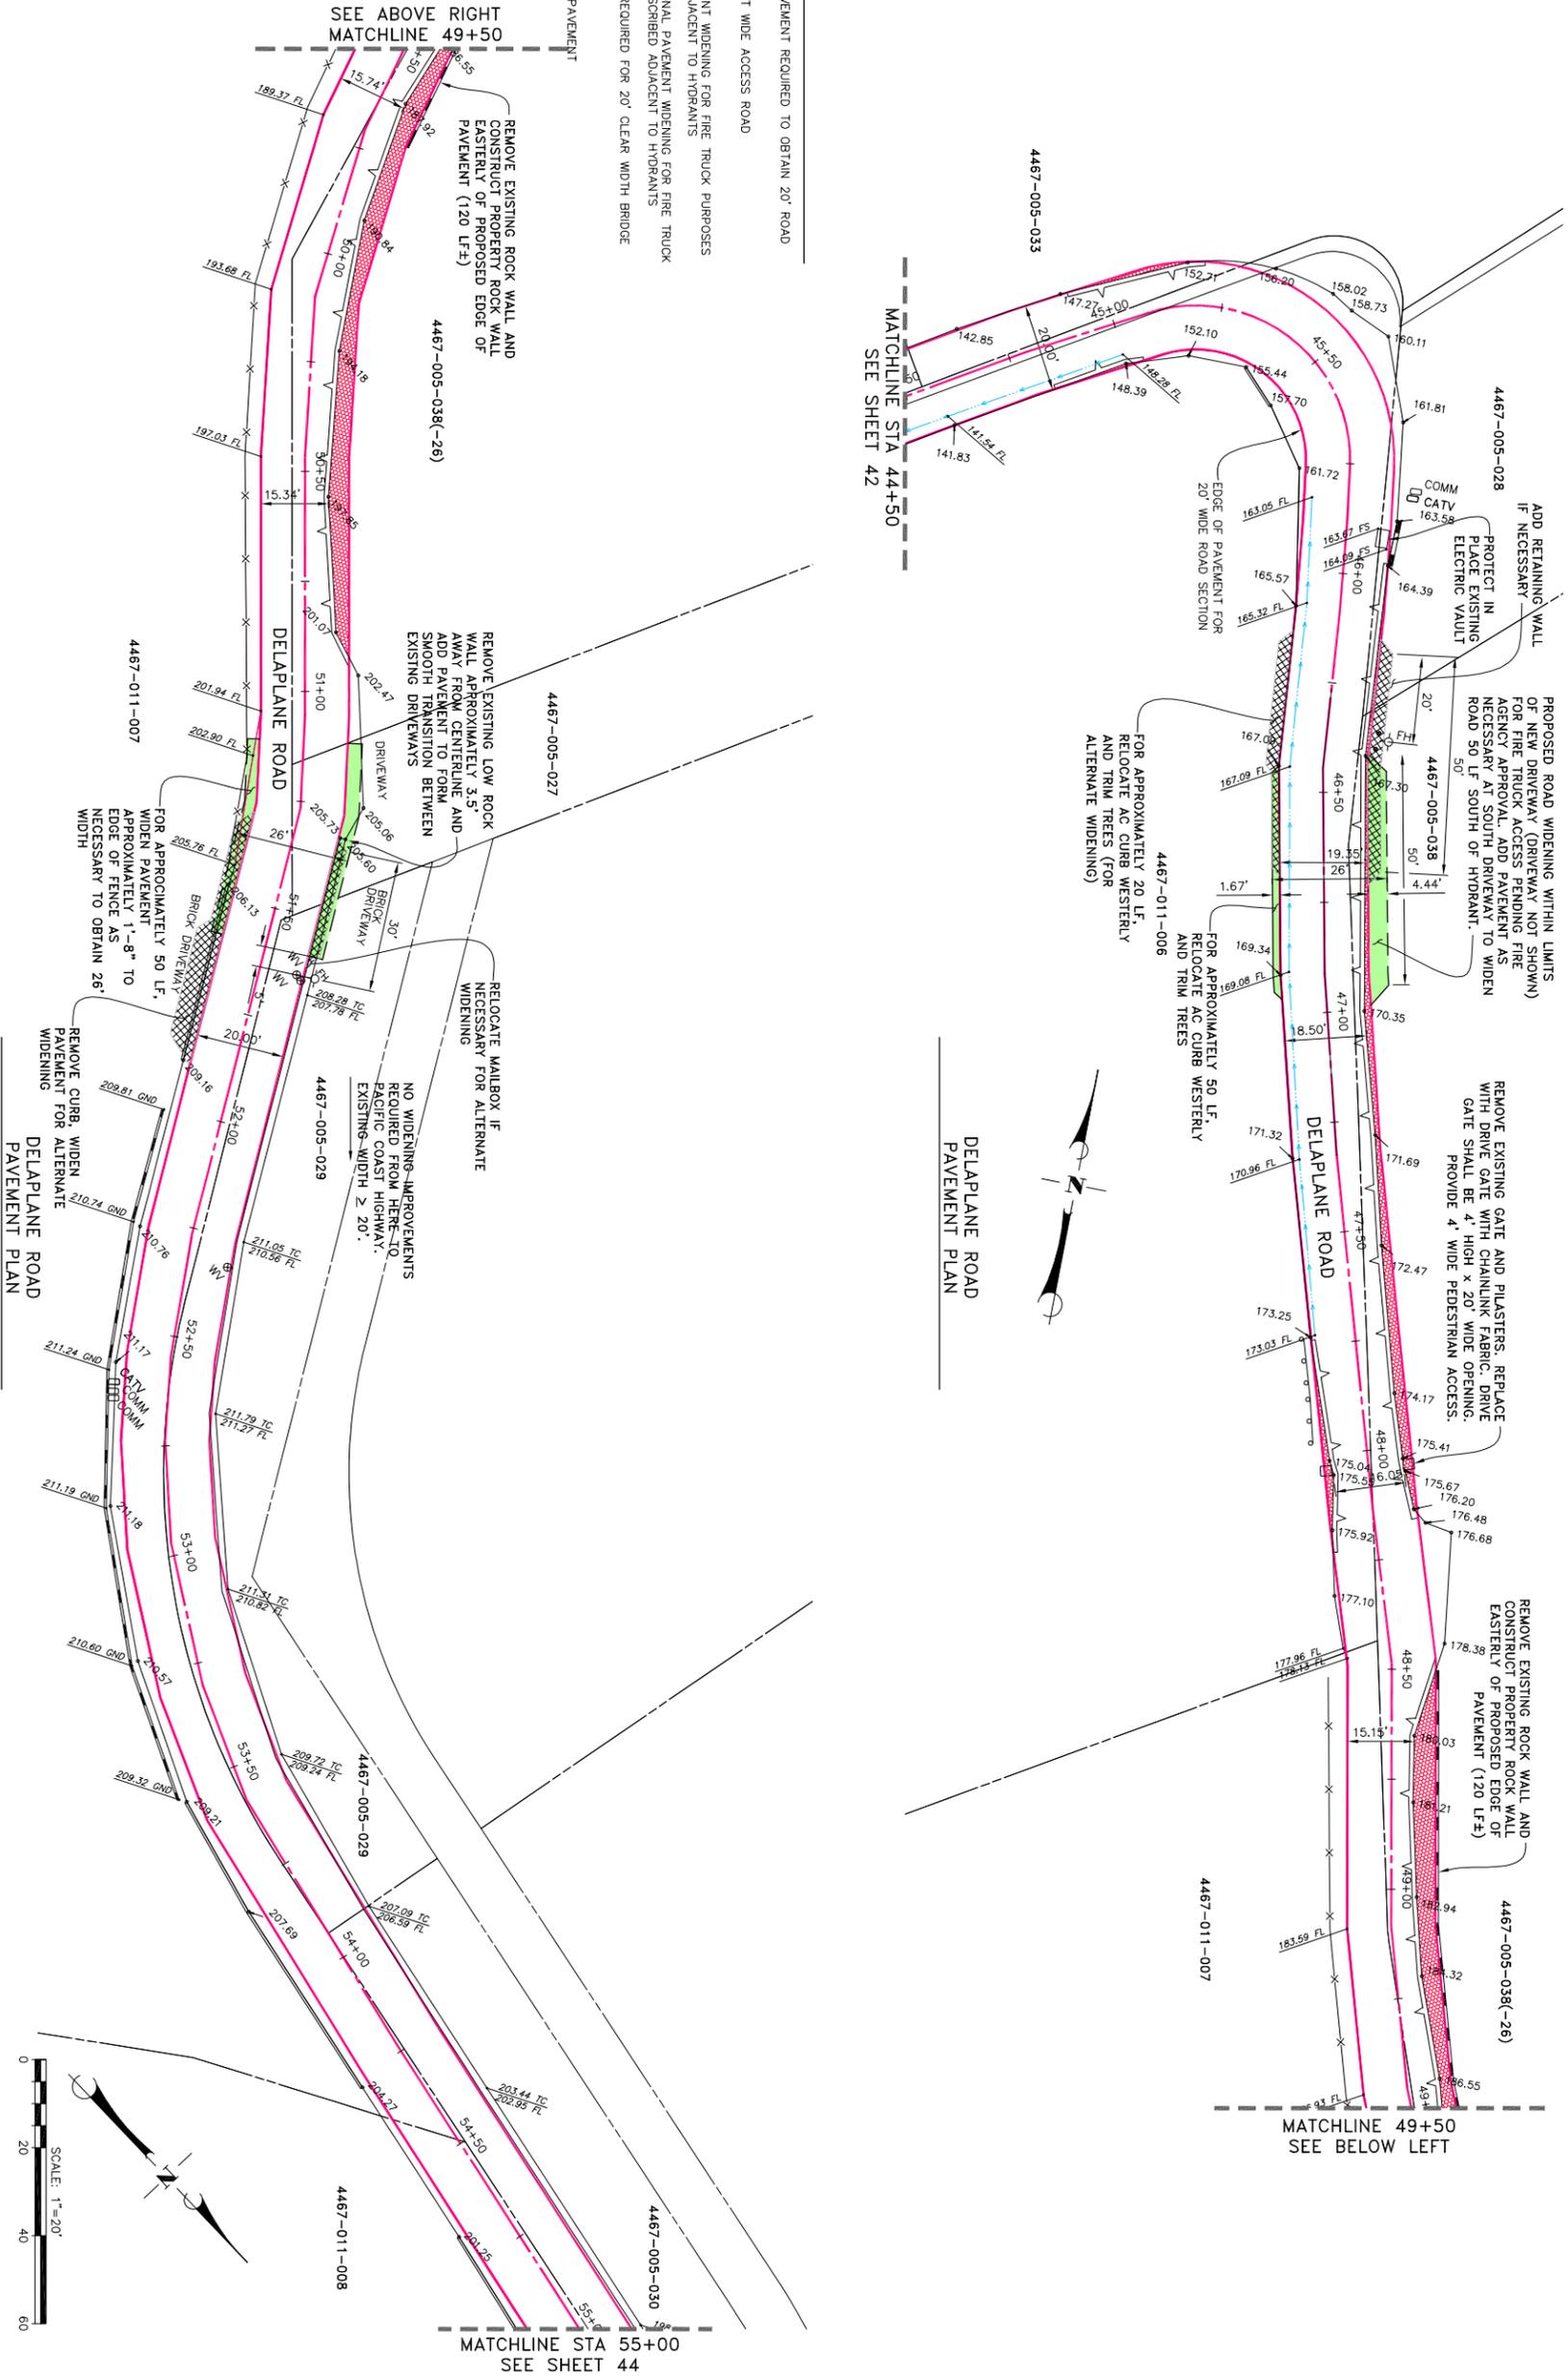

**MALIBU PARKS PUBLIC ACCESS ENHANCEMENT PLAN
PUBLIC WORKS CONCEPT**

NO.	DATE	REVISIONS	APPD.

Parfield & Smith
Engineering, Surveying, Planning
Construction Management

111 East Victoria Street, Santa Barbara, CA 93101
Phone: (805) 963-9532 Fax: (805) 966-9801

DESIGN_BEF _____ CHECKED_MLO _____
BRETT FOSTER PROJECT ENGINEER DATE: _____
R.C.E. 48,267 (EXP. 06-30-12)

ADOPTED ON AUGUST 23, 2010 BY SANTA MONICA MOUNTAINS CONSERVANCY AND MOUNTAINS RECREATION AND CONSERVATION AUTHORITY.
CERTIFIED ON _____ BY CALIFORNIA COASTAL COMMISSION

STATION 44+50 TO 55+00
RAMIREZ CANYON ROAD
SANTA MONICA MOUNTAINS CONSERVANCY
MALIBU, CALIFORNIA

P&S PROJECT NO. 13638.09
SHEET 43 OF 63
PLAN DATE AUGUST 25, 2010