


Attachment
MRCA Item IX
May 12, 2010

Materials prepared by: C. Meyer, 5/5/10

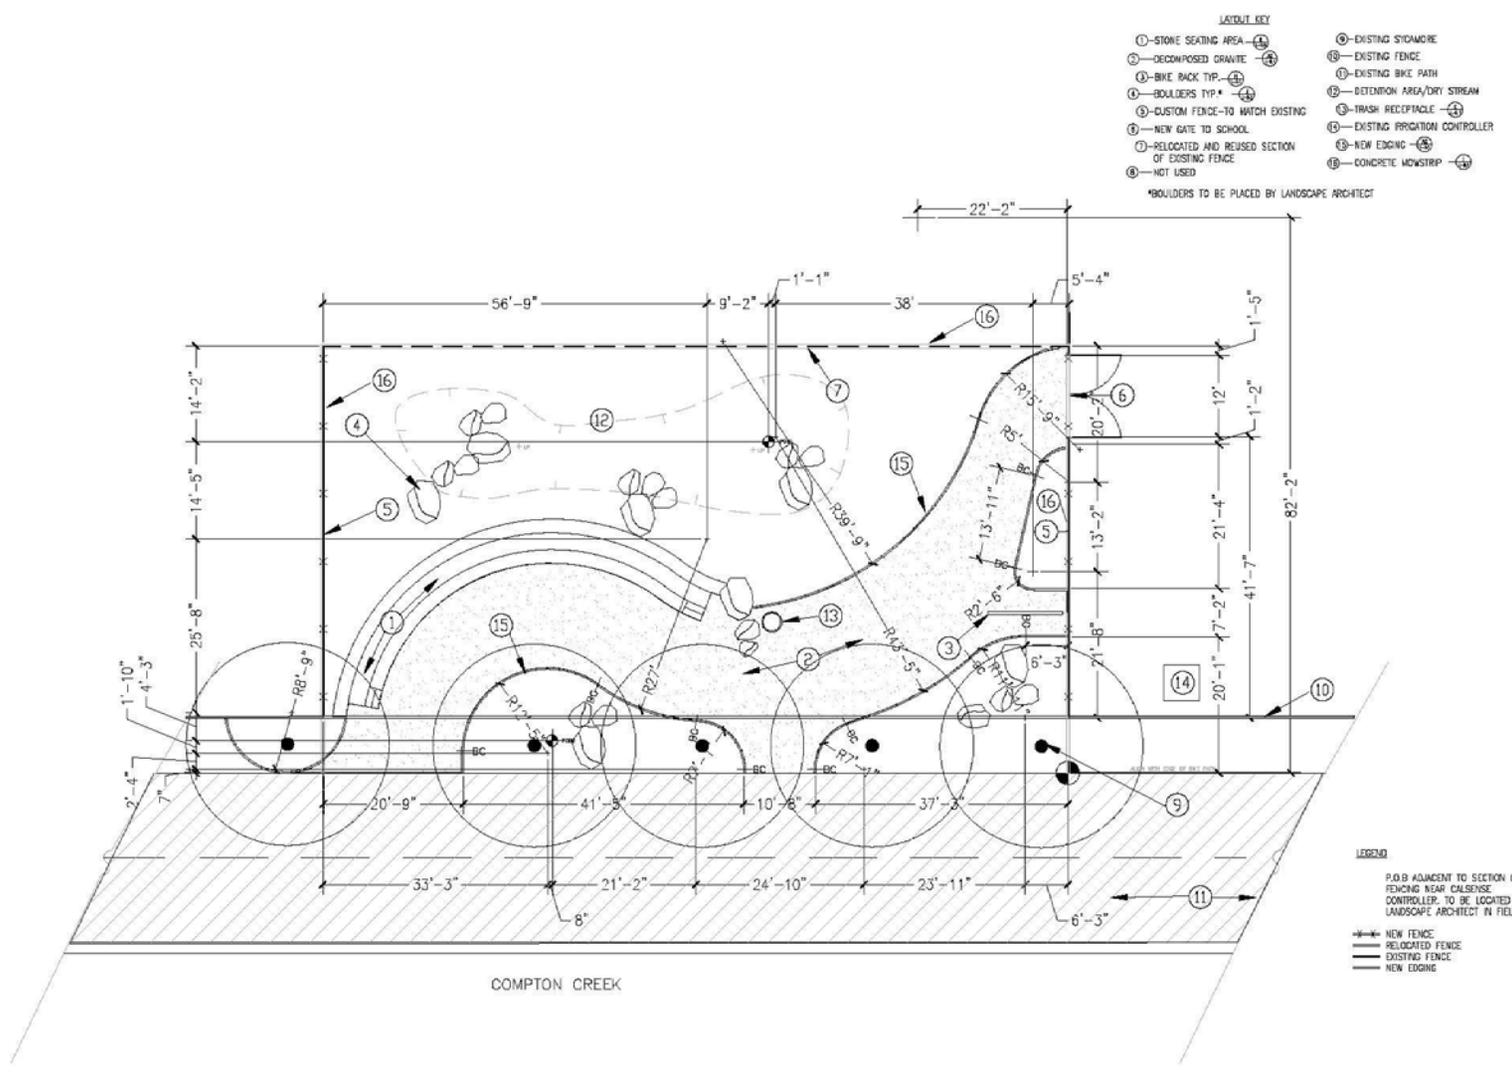

- LAYOUT KEY**
- ①—STONE SEATING AREA
 - ②—DECOMPOSED GRANITE
 - ③—BIKE RACK TYP.
 - ④—BOULDERS TYP.
 - ⑤—CUSTOM FENCE—TO MATCH EXISTING
 - ⑥—NEW GATE TO SCHOOL
 - ⑦—RELOCATED AND REUSED SECTION OF EXISTING FENCE
 - ⑧—NOT USED
 - ⑨—EXISTING STAMPIRE
 - ⑩—EXISTING FENCE
 - ⑪—EXISTING BIKE PATH
 - ⑫—DETENTION AREA/DRY STREAM
 - ⑬—TRASH RECEPTACLE
 - ⑭—EXISTING IRRIGATION CONTROLLER
 - ⑮—NEW EDGING
 - ⑯—CONCRETE MOVESTRIP
- *BOULDERS TO BE PLACED BY LANDSCAPE ARCHITECT

LEGEND



P.O.B. ADJACENT TO SECTION OF FENCING NEAR CALSYS/SE. CONTROLLER TO BE LOCATED BY LANDSCAPE ARCHITECT IN FIELD.

- NEW FENCE
- - - - RELOCATED FENCE
- — — EXISTING FENCE
- — — NEW EDGING

COMPTON CREEK



<p>REVISIONS</p> <table border="1" style="width: 100%; border-collapse: collapse;"> <thead> <tr> <th style="width: 5%;">NO.</th> <th style="width: 85%;">DESCRIPTION</th> <th style="width: 10%;">DATE</th> </tr> </thead> <tbody> <tr><td> </td><td> </td><td> </td></tr> </tbody> </table>	NO.	DESCRIPTION	DATE																															<p style="text-align: center;">LAYOUT PLAN</p> <p style="text-align: center;">COMPTON CREEK RESTSTOP and OUTDOOR CLASSROOM</p> <p style="text-align: center;">MOUNTAINS RECREATION AND CONSERVATION AUTHORITY Santa Monica Mountains Conservancy 570 WEST AVENUE TWENTY-SIX LOS ANGELES, CALIFORNIA</p>
NO.	DESCRIPTION	DATE																																
<p>LEGEND</p> <p>P.O.B. ADJACENT TO SECTION OF FENCING NEAR CALSYS/SE. CONTROLLER TO BE LOCATED BY LANDSCAPE ARCHITECT IN FIELD.</p> <ul style="list-style-type: none"> --- NEW FENCE - - - - RELOCATED FENCE — — — EXISTING FENCE — — — NEW EDGING 																																		
<p>DATE: 09/13/06</p> <p>SHEET 3 OF 8</p> <p style="font-size: 2em; font-weight: bold;">L-2.0</p>																																		



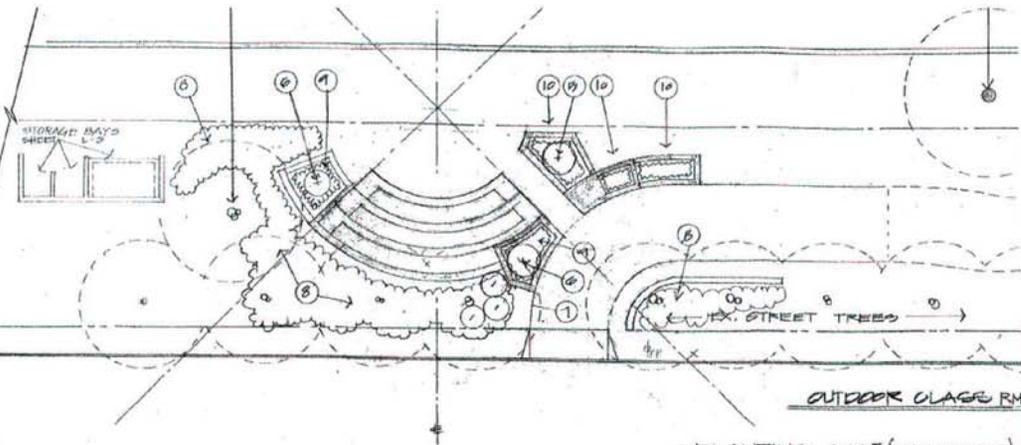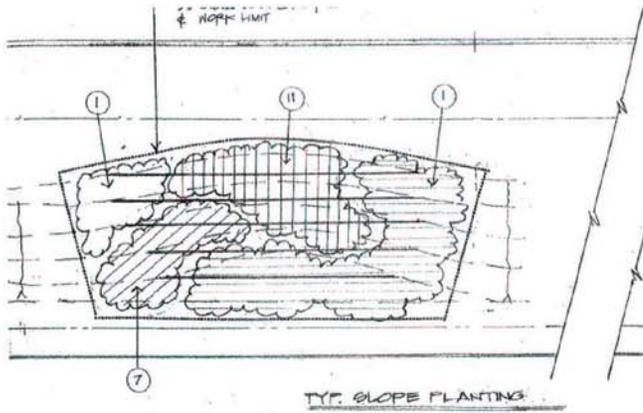

PLANTING LIST (MIRIAM PLATE)

- ① RIBES VIBURNIFOLIUM
1 GAL @ 3'-00."
- ② RIBES SPECIOSUM
1 GAL @ 3'-00."
- ③ DIPLOCLUS LONGIFLORUS
1 GAL @ 3'-00"
- ④ POMNETA COULTEI
1 GAL @ 3'-00"
- ⑤ HETEROMOLIS ARBUTIFOLIA
5 GAL
- ⑥ SARRYA E. LANCEA ROOF
3 GAL
- ⑦ RHAMNUS CALIF. 'EVE CASE'
1 GAL @ 3'-00"
- ⑧ ARISTIDAPHNUS PACIFIC MIST
1 GAL @ 4'-00"
- ⑨ PENSTEMON SPECTABILIS
1 GAL @ 10'-00"
- ⑩ PENSTEMON HETEROPHYLLUS
1 GAL @ 3'-00"
- ⑪ MAHONIA REPENS
1 GAL @ 3'-00"
- ⑫ PLATANUS MACEMOSA
PERMAN
SERVOUS OCCIDENTALS
15-GAL
- ⑬

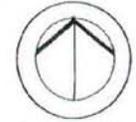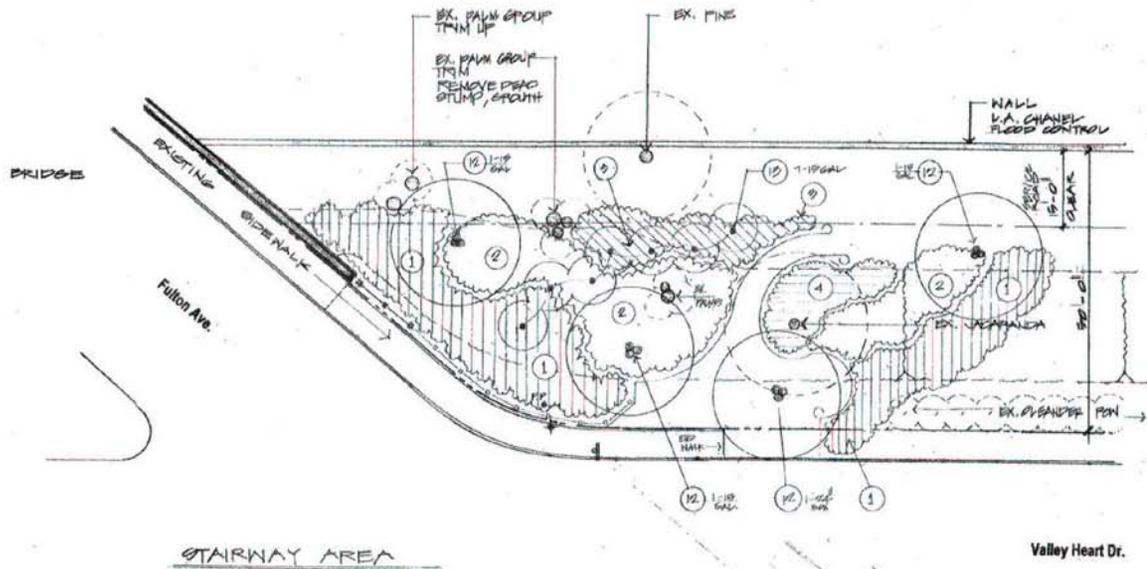

<p>LANDSCAPE ARCHITECTURE PLANNING DESIGN</p> <p>ITroller + Mayer + Associates</p> <p>1000 WESTWOOD BLVD. SUITE 1000 LOS ANGELES, CA 90024</p>
<p>MOUNTAIN RECREATION & CONSERVATION AUTHORITY</p> <p>LOS ANGELES RIVER REHABILITATION</p> <p>VALLEY HEART DR., STUDIO CITY, CA</p> <p>FROM FULTON AVE. TO LONGBRIDGE AVE.</p>
<p>PLANTING PLAN</p>
<p>DATE: 7-10-20</p> <p>BY: [Signature]</p> <p>CHECKED BY: [Signature]</p> <p>SCALE: AS SHOWN</p> <p>L-7</p>